

# PROPOSED SMALL STOCK ABATTOIR

MITCHELL HIGHWAY, NORTH BOURKE N.S.W.  
CAPRA DEVELOPMENTS PTY LTD

## DRAWING REGISTER

Code	Description
32061-DA.00	COVER & DRAWING REGISTER
32061-DA.01	PLAN OF PROPERTY
32061-DA.02	PLAN OF ALLOTMENT
32061-DA.03	PLAN OF PROJECT SITE
32061-DA.04	PLAN OF POTABLE WATER & POWER SUPPLY
32061-DA.05	GROUND FLOOR PLAN - PROCESS BUILDING
32061-DA.06	FIRST FLOOR PLAN - PROCESS BUILDING
32061-DA.07	PLAN OF MEZZANINE FLOOR
32061-DA.08	ELEVATIONS-PROCESS BUILDING (1)
32061-DA.09	ELEVATIONS-PROCESS BUILDING (2)
32061-DA.10	SECTIONS - PROCESS BUILDING
32061-DA.11	PLANS OF STOCK YARD
32061-DA.12	ELEVATIONS - STOCK YARDS
32061-DA.13	SECTIONS - STOCK YARDS
32061-DA.14	PLAN OF STAFF PARKING FACILITIES
32061-DA.15	ELEVATIONS OF STAFF PARKING FACILITIES
32061-DA.16	PLAN OF GATE HOUSE & SHELTER BUILDING
32061-DA.17	PLAN OF ADMINISTRATION BUILDING
32061-DA.18	PLAN OF SITE OFFICE BUILDING
32061-DA.19	PLAN OF SKN STORAGE BUILDING
32061-DA.20	PLAN OF HAY STORAGE BUILDING
32061-DA.21	PLAN OF PRIMARY WASTE TREATMENT BUILDING
32061-DA.22	PLAN OF WASTE WATER TREATMENT FACILITIES
32061-DA.23	TREATMENT FACILITIES SECTIONS

FOR APPROVAL

Client	CAPRA DEVELOPMENTS PTY LTD		
Drawn	LGH	Designed	Approved
Scale	AS SHOWN	Draft	FEB. 2016
Drawing No.	32061-DA.00		
Rev.	B / AT		


Project	PROPOSED SMALL STOCK ABATTOIR MITCHELL HIGHWAY, BOURKE N.S.W.
Title	COVER & DRAWING REGISTER

**COOKROE**  
STRUCTURAL ENGINEERS  
P O BOX 3561 # 02 6460 2902  
OFFICE@COOKROE.COM.AU  
PO BOX 1935 ORANGE NSW 2800  
**COOKANDROE.COM.AU**

**DO NOT SCALE**  
COOK & ROE  
This drawing was prepared by the undersigned in accordance with the provisions of the Engineers Act 2003 and the Engineers Regulation 2003. It is a true and correct copy of the original drawing and may not be used for any other purpose without the written consent of the undersigned.

**SARAN**  
ENGINEERS & MANAGERS  
Unit 3, 9 Gateway Crescent, Orange, NSW 2800  
P.O. Box 6451, Orange, N.S.W 2800

No.	Description	Date	Drawn	Approved	Date
B	REVISED WITH RESPONSE TO SUBMISSIONS	22/02/16	LGH		
A	ISSUED FOR APPROVAL	28/02/16	LGH		

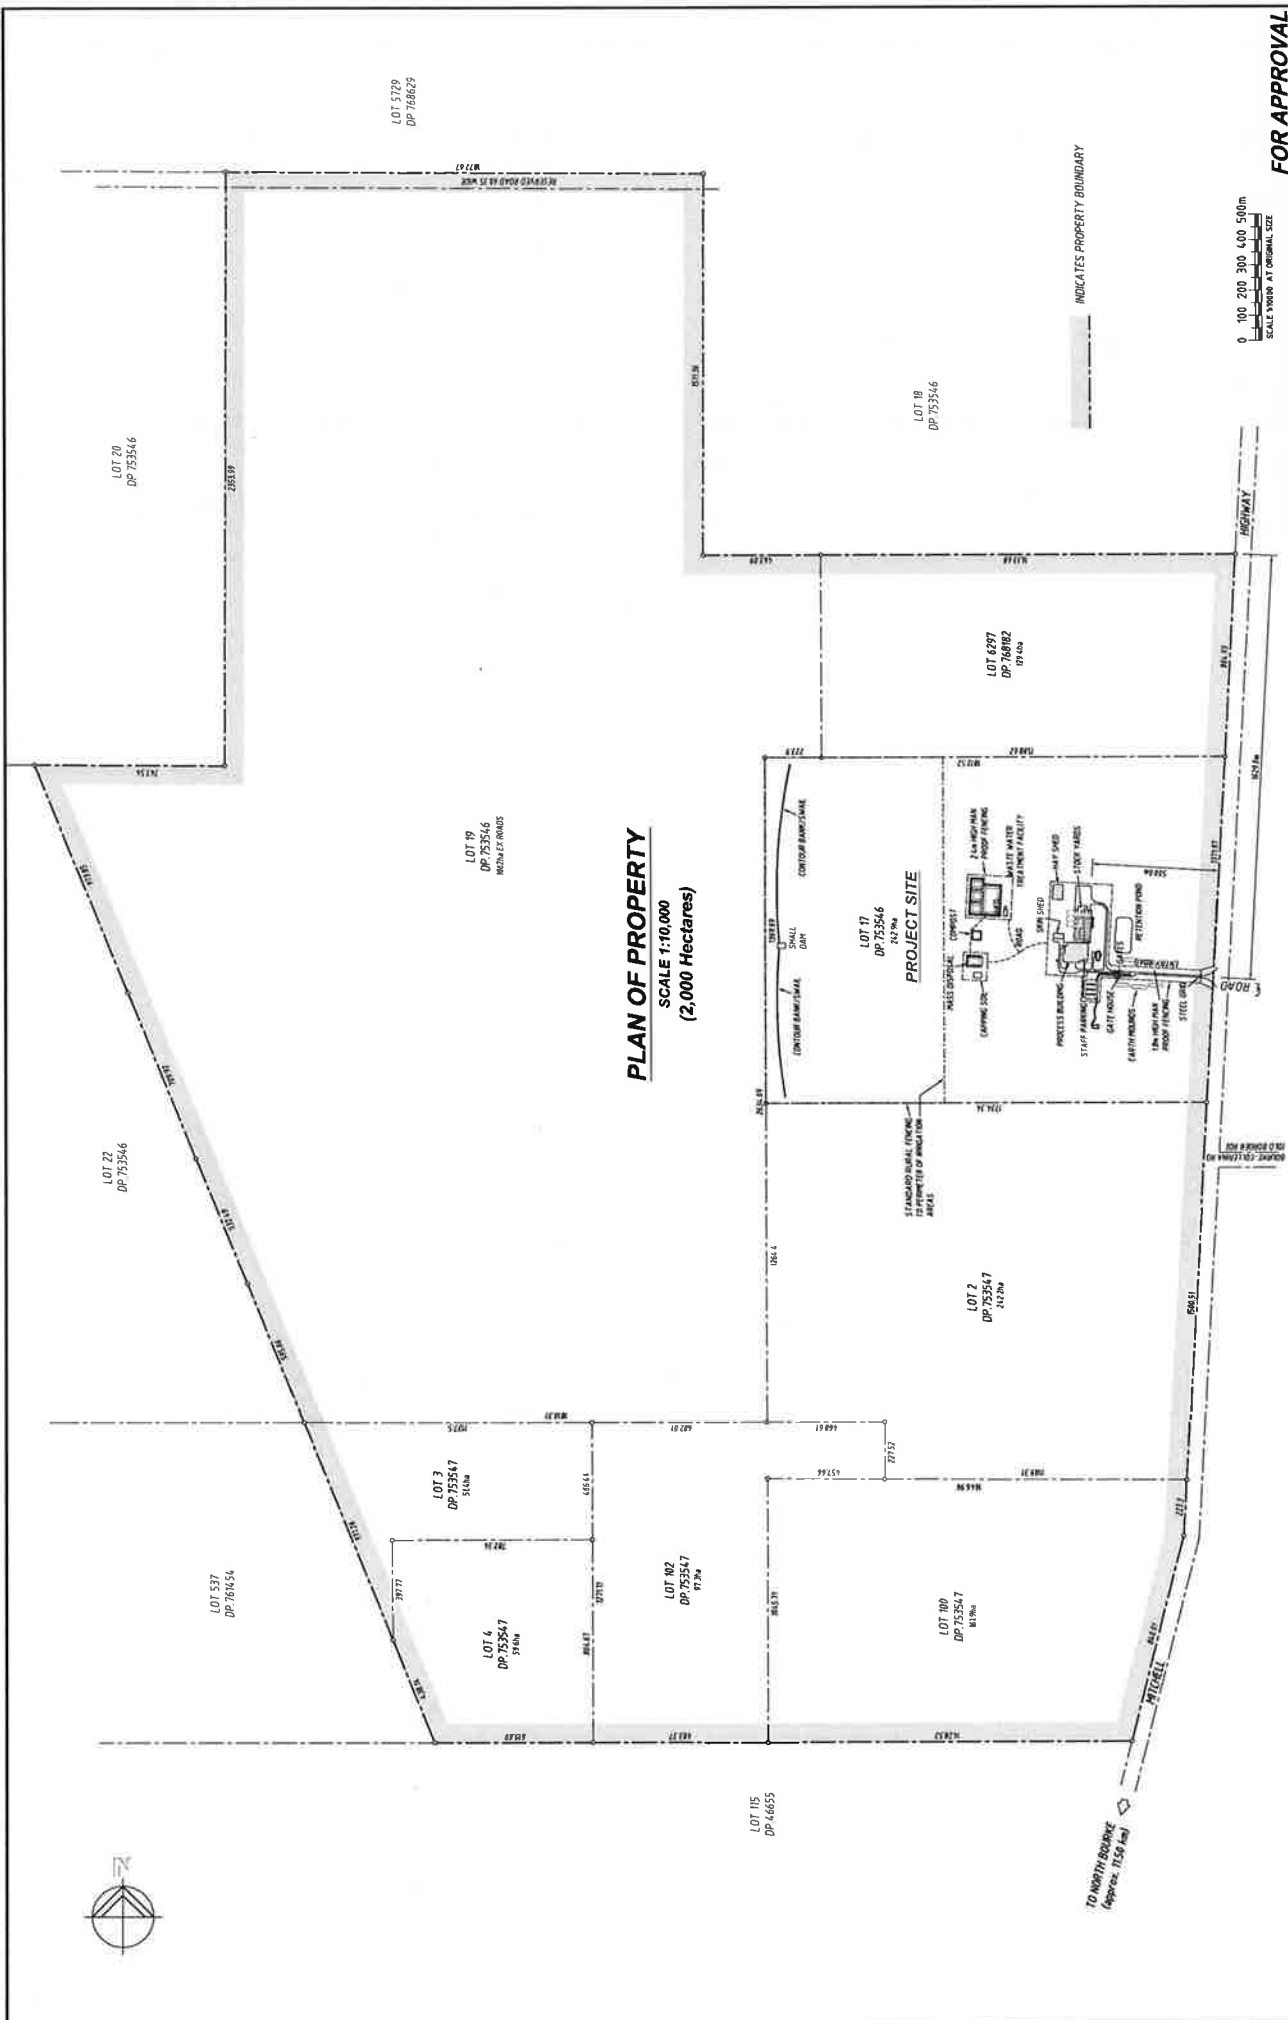


**PLAN OF PROPERTY**  
SCALE 1:10,000  
(2,000 Hectares)


0 100 200 300 400 500m  
SCALE 1:10,000 AT ORIGINAL SIZE

FOR APPROVAL

<p><b>DO NOT SCALE</b></p> <p>COOK &amp; ROE STRUCTURAL ENGINEERS 100-150 ZOOLOGICAL COLLEGE AU PO BOX 1131 ORANGE NSW 2800 COOKANDROE.COM.AU</p>		<p><b>COOKANDROE.COM.AU</b></p>																														
<p><b>SARAN</b> ENGINEERS &amp; MANAGERS Unit 3, 9 Gateway Crescent, Orange, NSW 2800 P.O. Box 8431, Orange, N.S.W. 2800</p>		<p><b>PROPOSED SMALL STOCK ABATTOIR</b> MITCHELL HIGHWAY, BOURKE N.S.W.</p>																														
<p><b>REVISIONS</b></p> <table border="1"> <tr> <th>No.</th> <th>Description</th> <th>Date</th> </tr> <tr> <td>1</td> <td>ISSUED FOR APPROVAL</td> <td>29/02/16</td> </tr> <tr> <td>2</td> <td>REVISED WITH RESPONSE TO SUBMISSIONS</td> <td>23/01/17</td> </tr> </table>		No.	Description	Date	1	ISSUED FOR APPROVAL	29/02/16	2	REVISED WITH RESPONSE TO SUBMISSIONS	23/01/17	<p><b>FOR APPROVAL</b></p> <table border="1"> <tr> <th>Drawn</th> <th>LGH</th> <th>Designed</th> <th>Approved</th> </tr> <tr> <td>AS SHOWN</td> <td></td> <td></td> <td></td> </tr> <tr> <th>Scale</th> <th>AS SHOWN</th> <th>Date</th> <th>FEB 2016</th> </tr> <tr> <th>Drawing No.</th> <td colspan="3"><b>32061-DA.01</b></td> </tr> <tr> <th>Rev</th> <td colspan="3"><b>B   A1</b></td> </tr> </table>		Drawn	LGH	Designed	Approved	AS SHOWN				Scale	AS SHOWN	Date	FEB 2016	Drawing No.	<b>32061-DA.01</b>			Rev	<b>B   A1</b>		
No.	Description	Date																														
1	ISSUED FOR APPROVAL	29/02/16																														
2	REVISED WITH RESPONSE TO SUBMISSIONS	23/01/17																														
Drawn	LGH	Designed	Approved																													
AS SHOWN																																
Scale	AS SHOWN	Date	FEB 2016																													
Drawing No.	<b>32061-DA.01</b>																															
Rev	<b>B   A1</b>																															

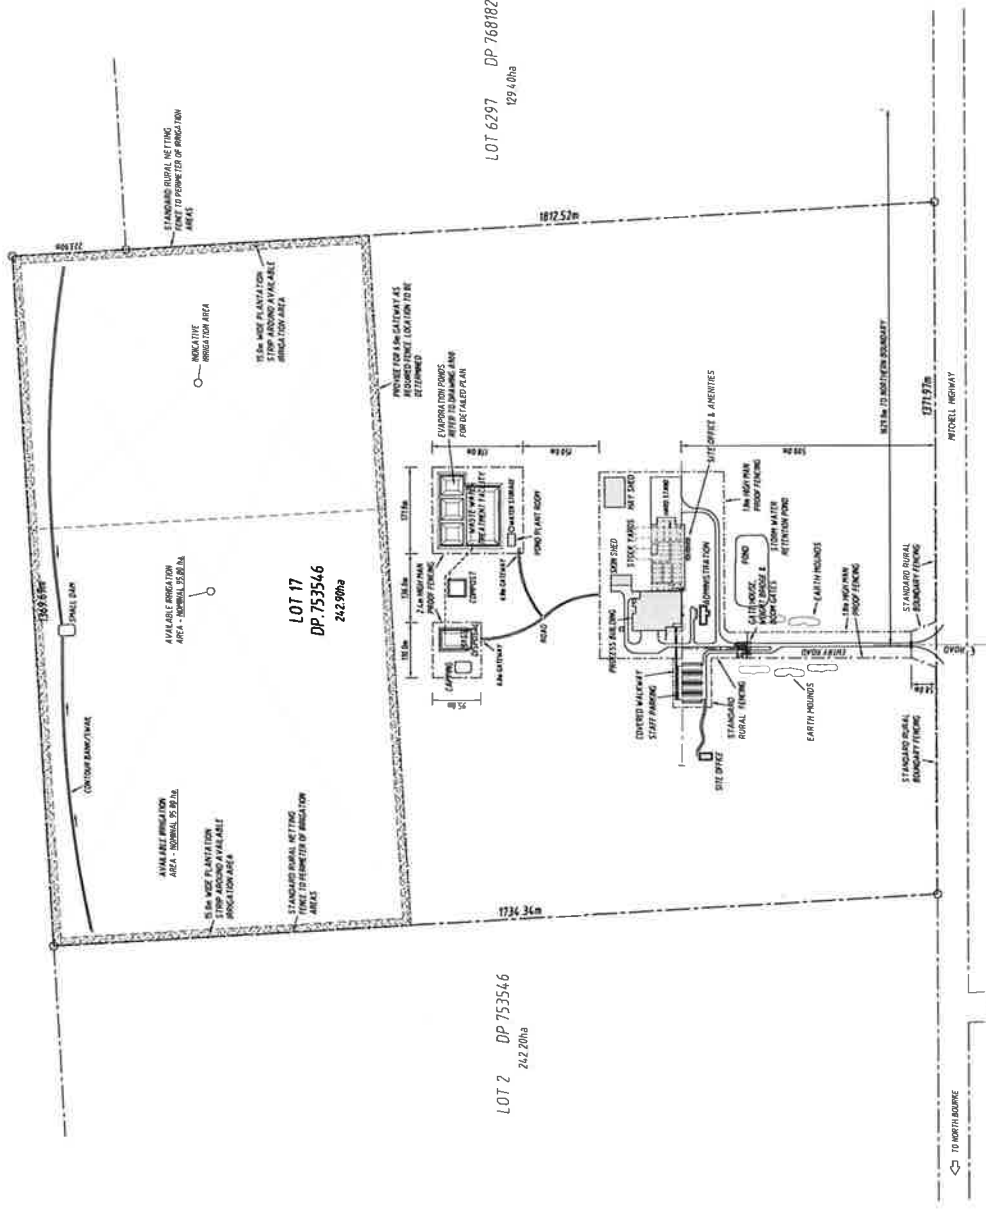

**PLAN OF ALLOTMENT**  
SCALE 1:5,000

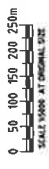

**FOR APPROVAL**

Client: CAPRA DEVELOPMENTS PTY LTD			
Drawn:	LGH	Designed:	Approved:
Scale:	AS SHOWN	Date:	FEB 2016
Drawing No: 32061-DA.02			Rev: B AT

**Project**  
PROPOSED SMALL STOCK ABATTOIR  
MITCHELL HIGHWAY, BOURKE N.S.W.


**THE**  
PLAN OF ALLOTMENT

**COOKROE**  
STRUCTURAL ENGINEERS  
P O BOX 21561 | 02 6520 2907  
OFFICE: COOKANURGE.COM.AU  
PO BOX 1185, ORANGE NSW 2800  
COOKANDROE.COM.AU

**DO NOT SCALE**  
COOK & ROE  
Copyright © 2016  
This document is the property of Cook & Roe and is not to be used by any other person without the written consent of Cook & Roe. The copyright for which was prepared and must not be used by any other person without the written consent of Cook & Roe.

**SARAN**  
ENGINEERS & MANAGERS  
Unit 3, 9 Gateway Crescent, Orange, NSW 2800  
P.O. Box 8471, Orange, NSW 2800

Rev	Description	Date	By	Appr
1	ISSUED FOR APPROVAL	23/01/17	LGH	AS
2	REVISED WITH RESPONSE TO SUBMISSIONS	28/02/16	LGH	AS

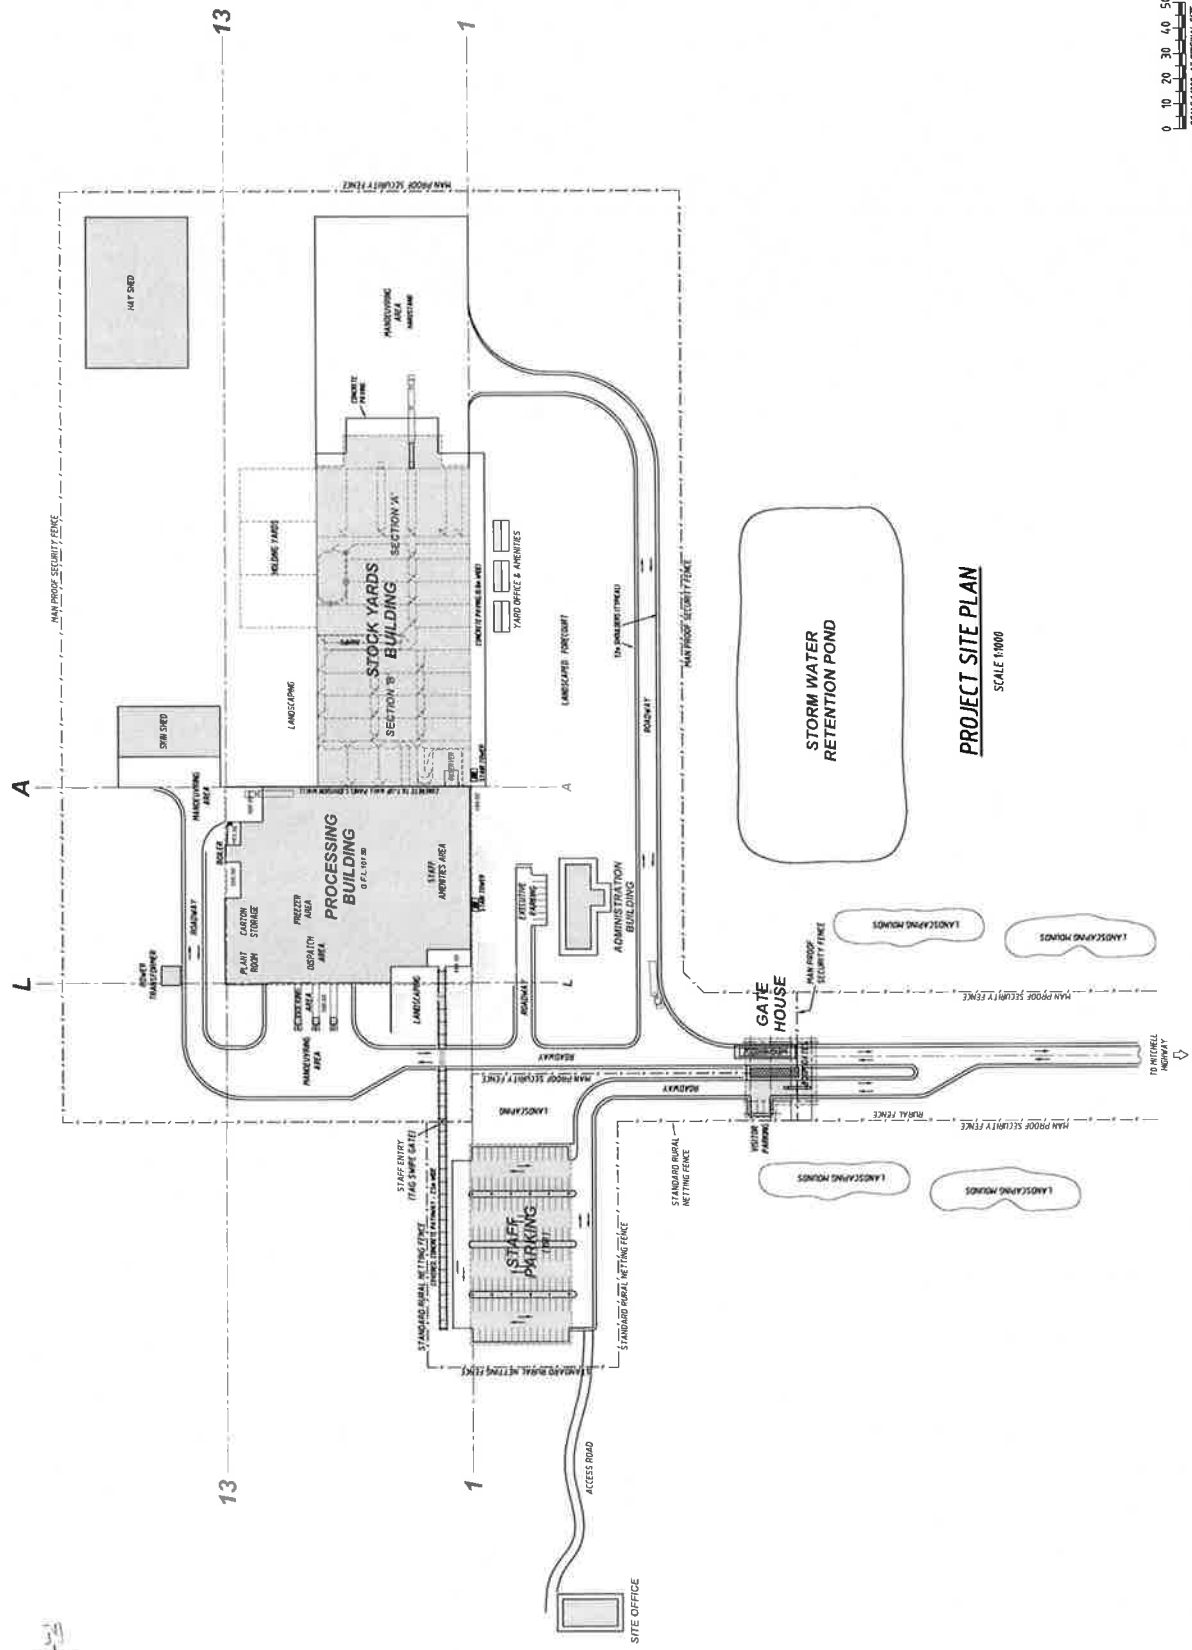

**PROJECT SITE PLAN**  
SCALE 1:800

**FOR APPROVAL**

Client	CAPRA DEVELOPMENTS PTY LTD		
Drawn	LGH	Designed	Approved
Scale	AS SHOWN	Drawn	FEB 2016
Drawing No.	32061-DA.03		
Rev.	B A1		

**PROPOSED SMALL STOCK ABATTOIR**  
**MITCHELL HIGHWAY, BOURKE N.S.W.**


**PROJECT SITE PLAN**

**COOKROE**  
ENGINEERS & ARCHITECTS  
P.O. BOX 1501, # 02 6569 2800  
PO BOX 1935, ORANGE NSW 2800  
**COOKANDROE.COM.AU**

**DO NOT SCALE**  
COPY & PASTE  
Copyright  
This document may only be used by  
the person or persons who are  
authorised to use it. It is not to be  
reproduced, stored in a retrieval  
system or transmitted in any form  
and may not be used by any other  
person or for any other purpose.

**SARAN**  
ENGINEERS & MANAGERS  
Unit 3, 9 Gateway Crescent, Orange, NSW 2800  
P.O. Box 8431, Orange, N.S.W. 2800

No.	Revision Description	Date
B	REVISED WITH RESPONSE TO SUBMISSIONS	28 FEB 17
A	ISSUED FOR APPROVAL	28 FEB 16

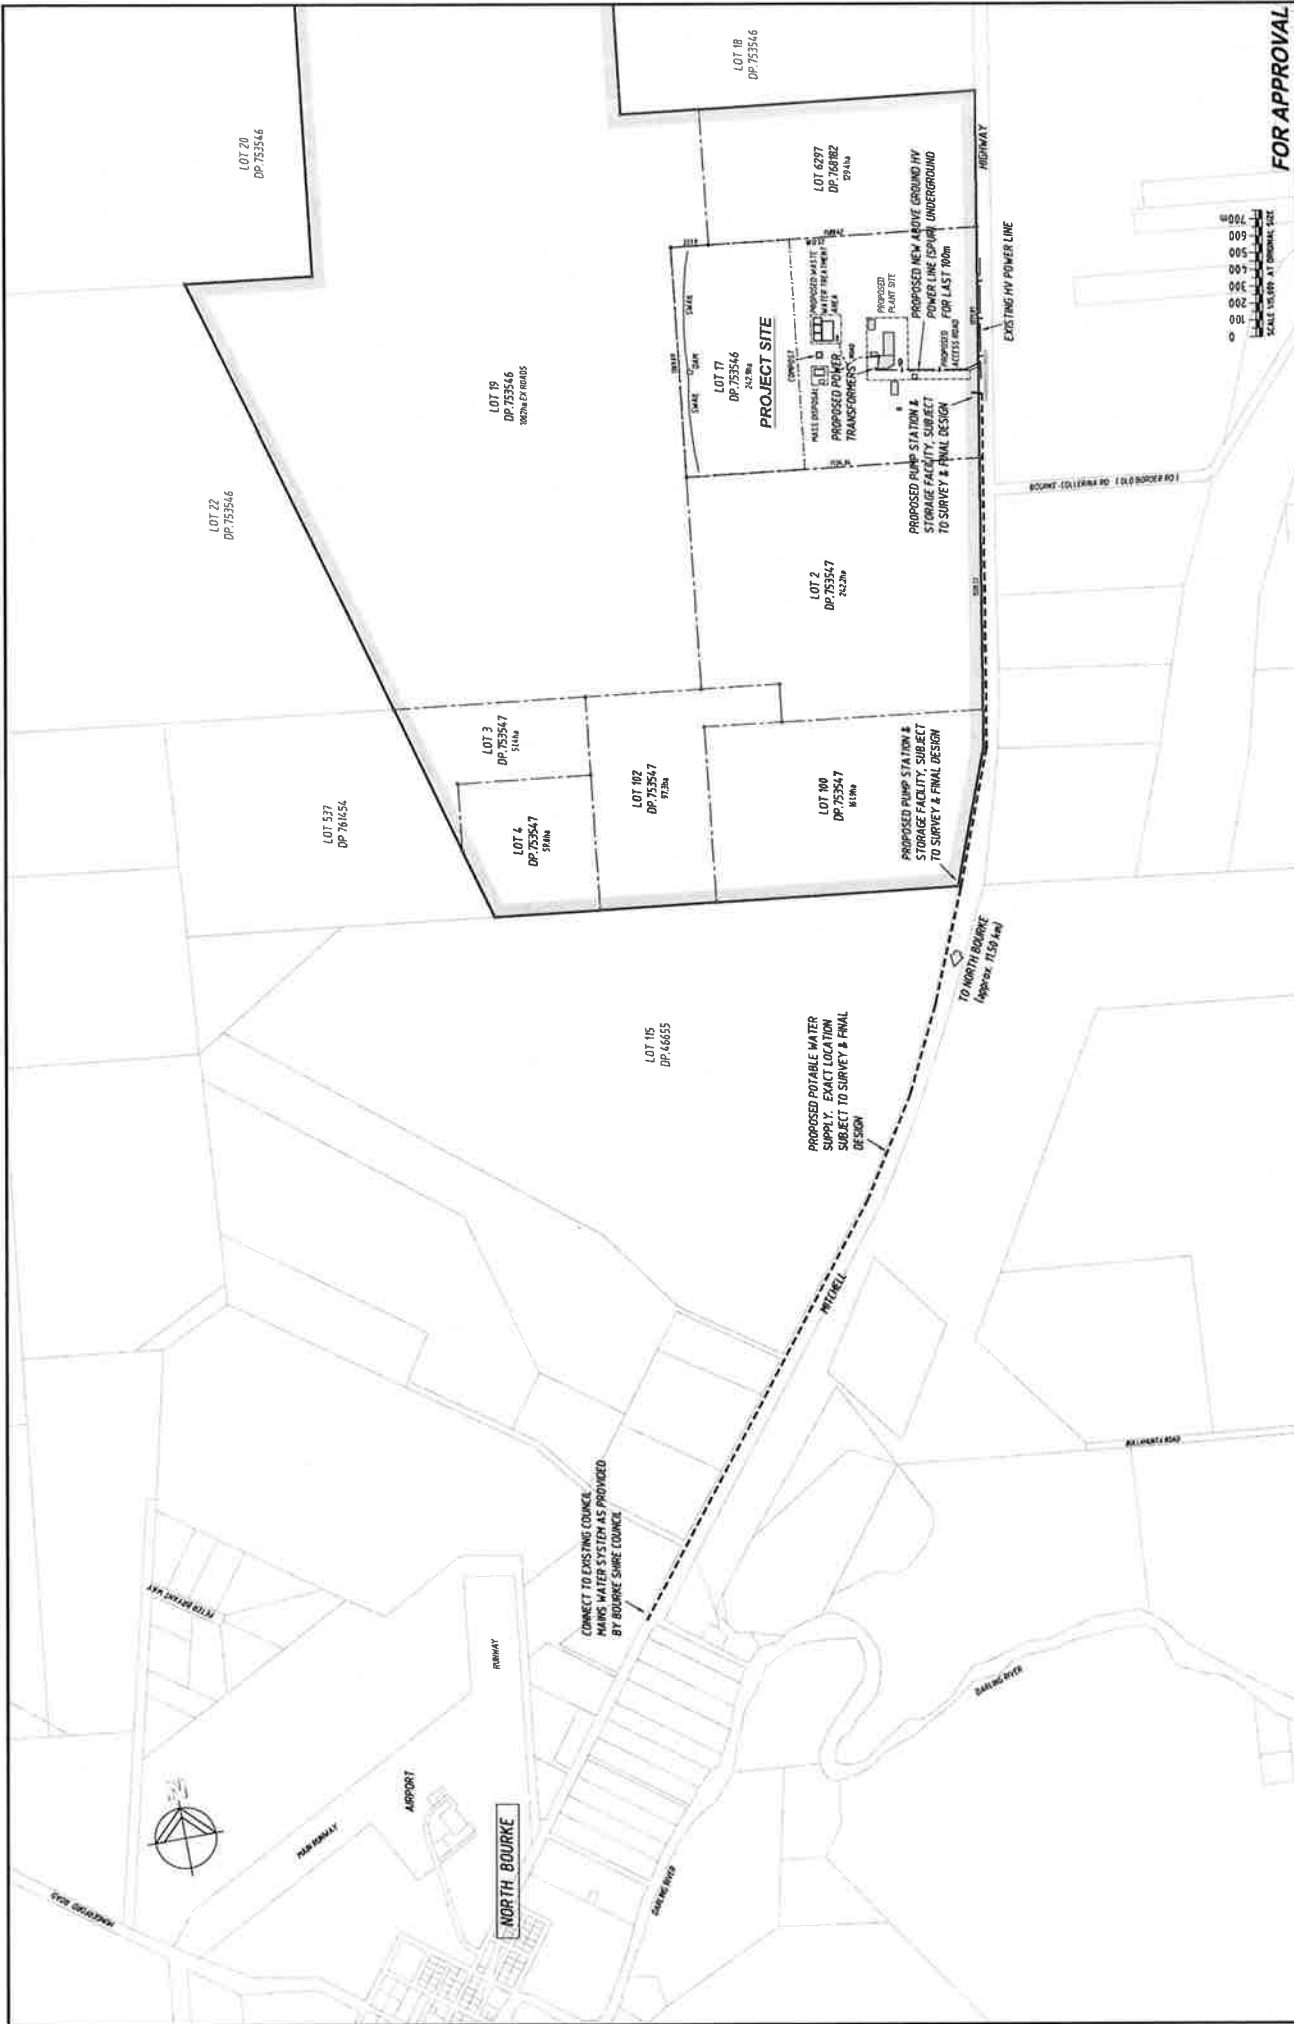

**FOR APPROVAL**

Client: **CAPRA DEVELOPMENTS PTY LTD**

Drawn: [ ] LGH Date: [ ] Approved: [ ]

Scale: AS SHOWN Date: FEB 2016

Drawing No: **32061-DA.04**

Rev: **B AT**

Project: **PROPOSED SMALL STOCK ABATTOIR MITCHELL HIGHWAY, BOURKE N.S.W.**

This **PLAN OF POTABLE WATER & POWER SUPPLY**


**COOK & ROE**  
 CONSULTING ENGINEERS  
 9/24 SLO 2561 # 03 6560 2907  
 OFFICE: COOKANDROE.COM.AU  
 PO BOX 1935 ORANGE NSW 2800  
 COOKANDROE.COM.AU

**DO NOT SCALE**

COOK & ROE  
 Copyright  
 This document is the property of Cook & Roe. It is to be used only for the project for which it was prepared and may not be used for any other project without the written consent of Cook & Roe.

**SARAN**  
 ENGINEERS & MANAGERS  
 Unit 3, 9 Gateway Crescent, Orange, NSW 2800  
 P.O. Box 8431, Orange, N.S.W. 2800

Rev	Description	Drawn	Approved	Date
B	REVISED WITH RESPONSE TO BURMOSONS	LGH	[ ]	23 FEB 17
A	ISSUED FOR APPROVAL	LGH	[ ]	29 FEB 16

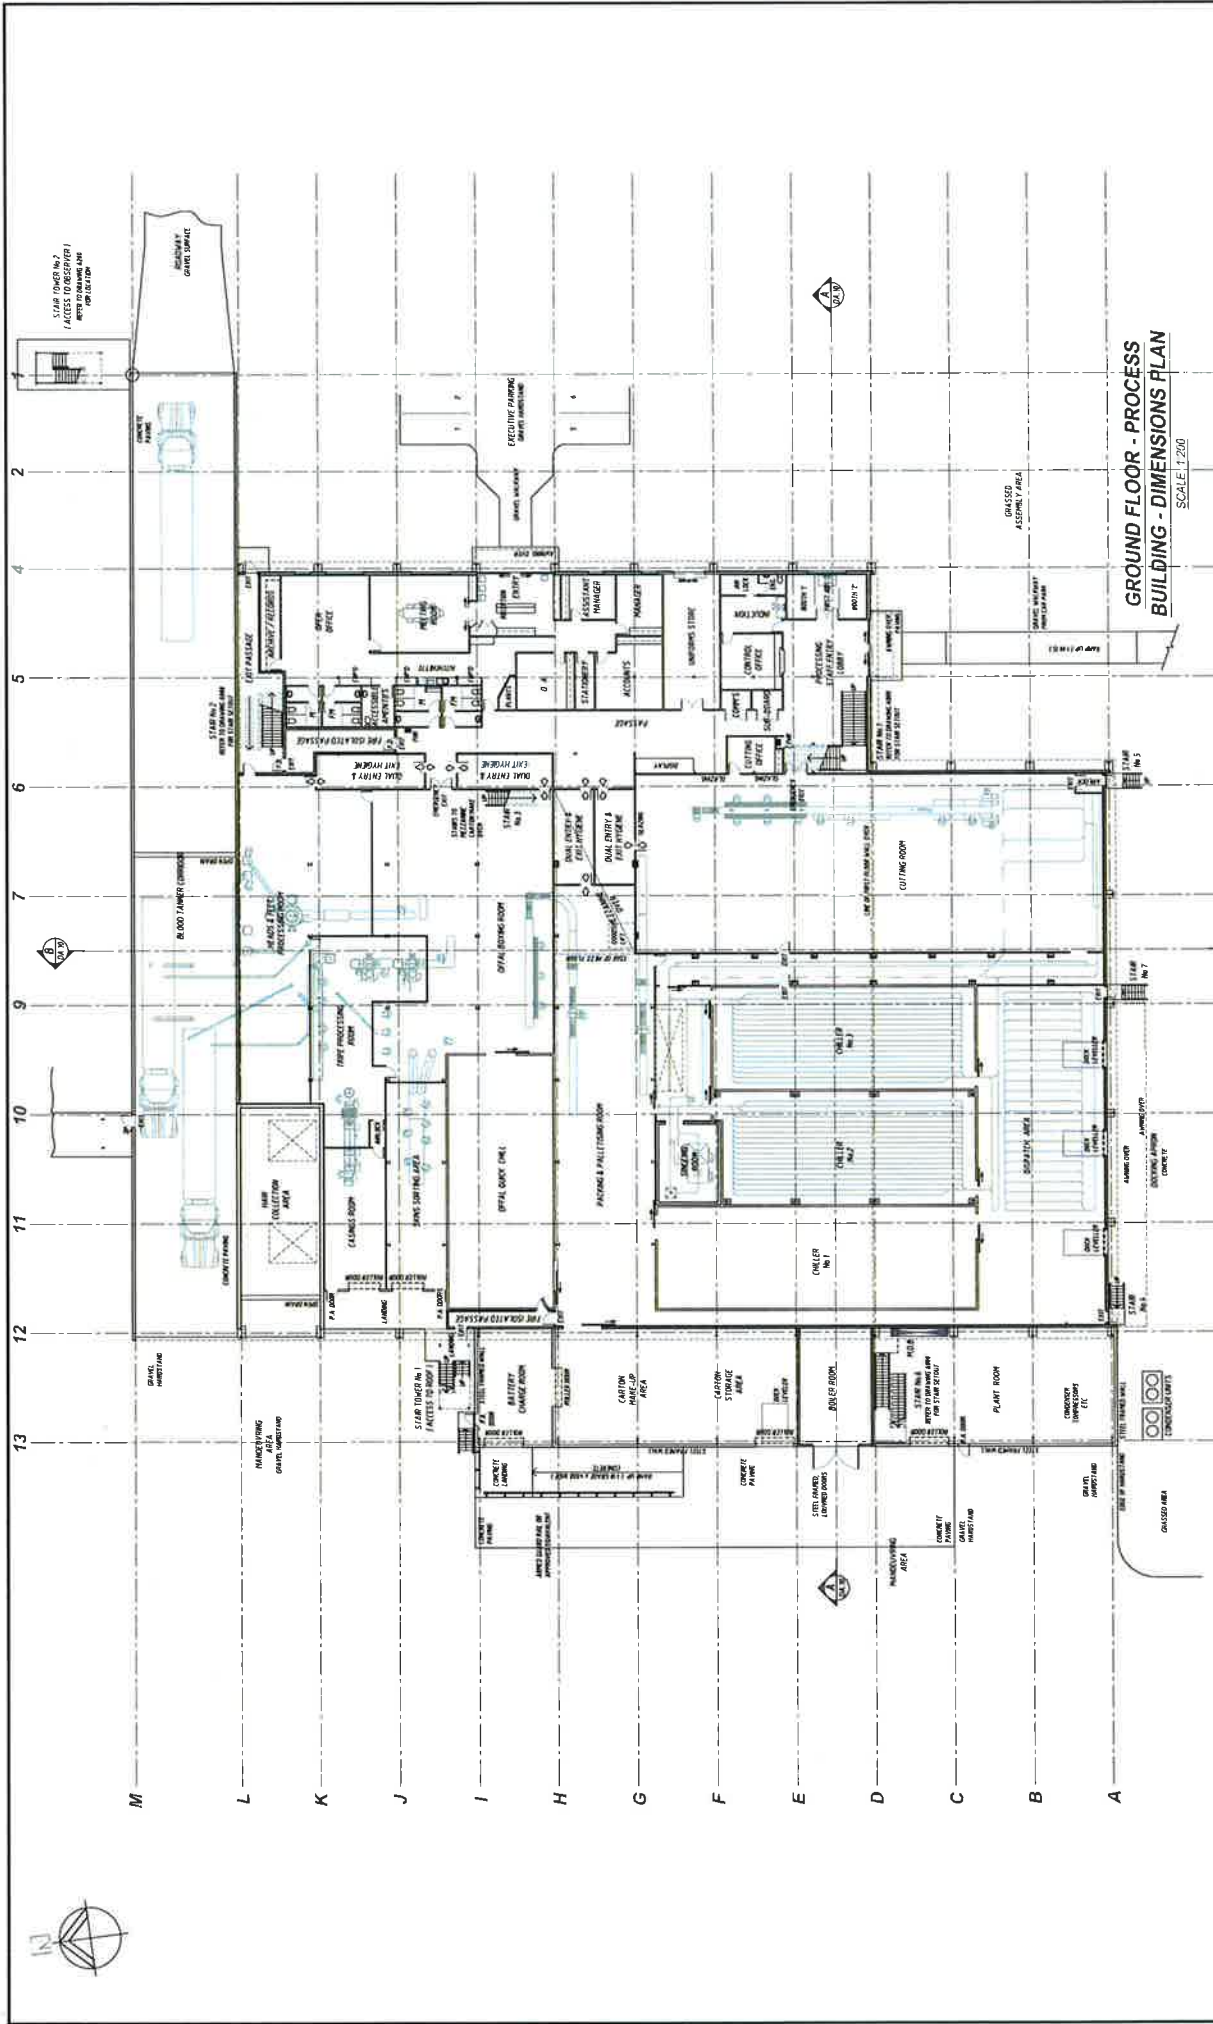

0 2000 4000 6000 8000 10000mm  
SCALE 1:200 AT ORIGINAL SIZE

FOR APPROVAL

Client	CAPRA DEVELOPMENTS PTY LTD
Drawn	LGH
Scale	AS SHOWN
Date	FEB 2016
Drawing No.	32061-DA.05
Rev	B
Rev	A7


PROJECT  
**PROPOSED SMALL STOCK ABATTOIR**  
MITCHELL HIGHWAY, BOURKE N.S.W.

**COOKROE**  
STRUCTURAL ENGINEERS  
100 BOX 1933 ORANGE NSW 2800  
COOKROE.COM.AU

**DO NOT SCALE**  
COPY & PASTE  
This document may only be used by the person who has been granted access to it. It is not to be used for any other purpose without the written consent of the author.

**SARAN**  
ENGINEERS & MANAGERS  
Unit 3, 9 Gateway Crescent, Orange, NSW 2800  
P.O. Box 9431, Orange, N.S.W. 2800

No.	Description	Date
B	REVISED WITH RESPONSE TO SUBMISSIONS	23.04.17
A	ISSUED FOR APPROVAL	23.02.16

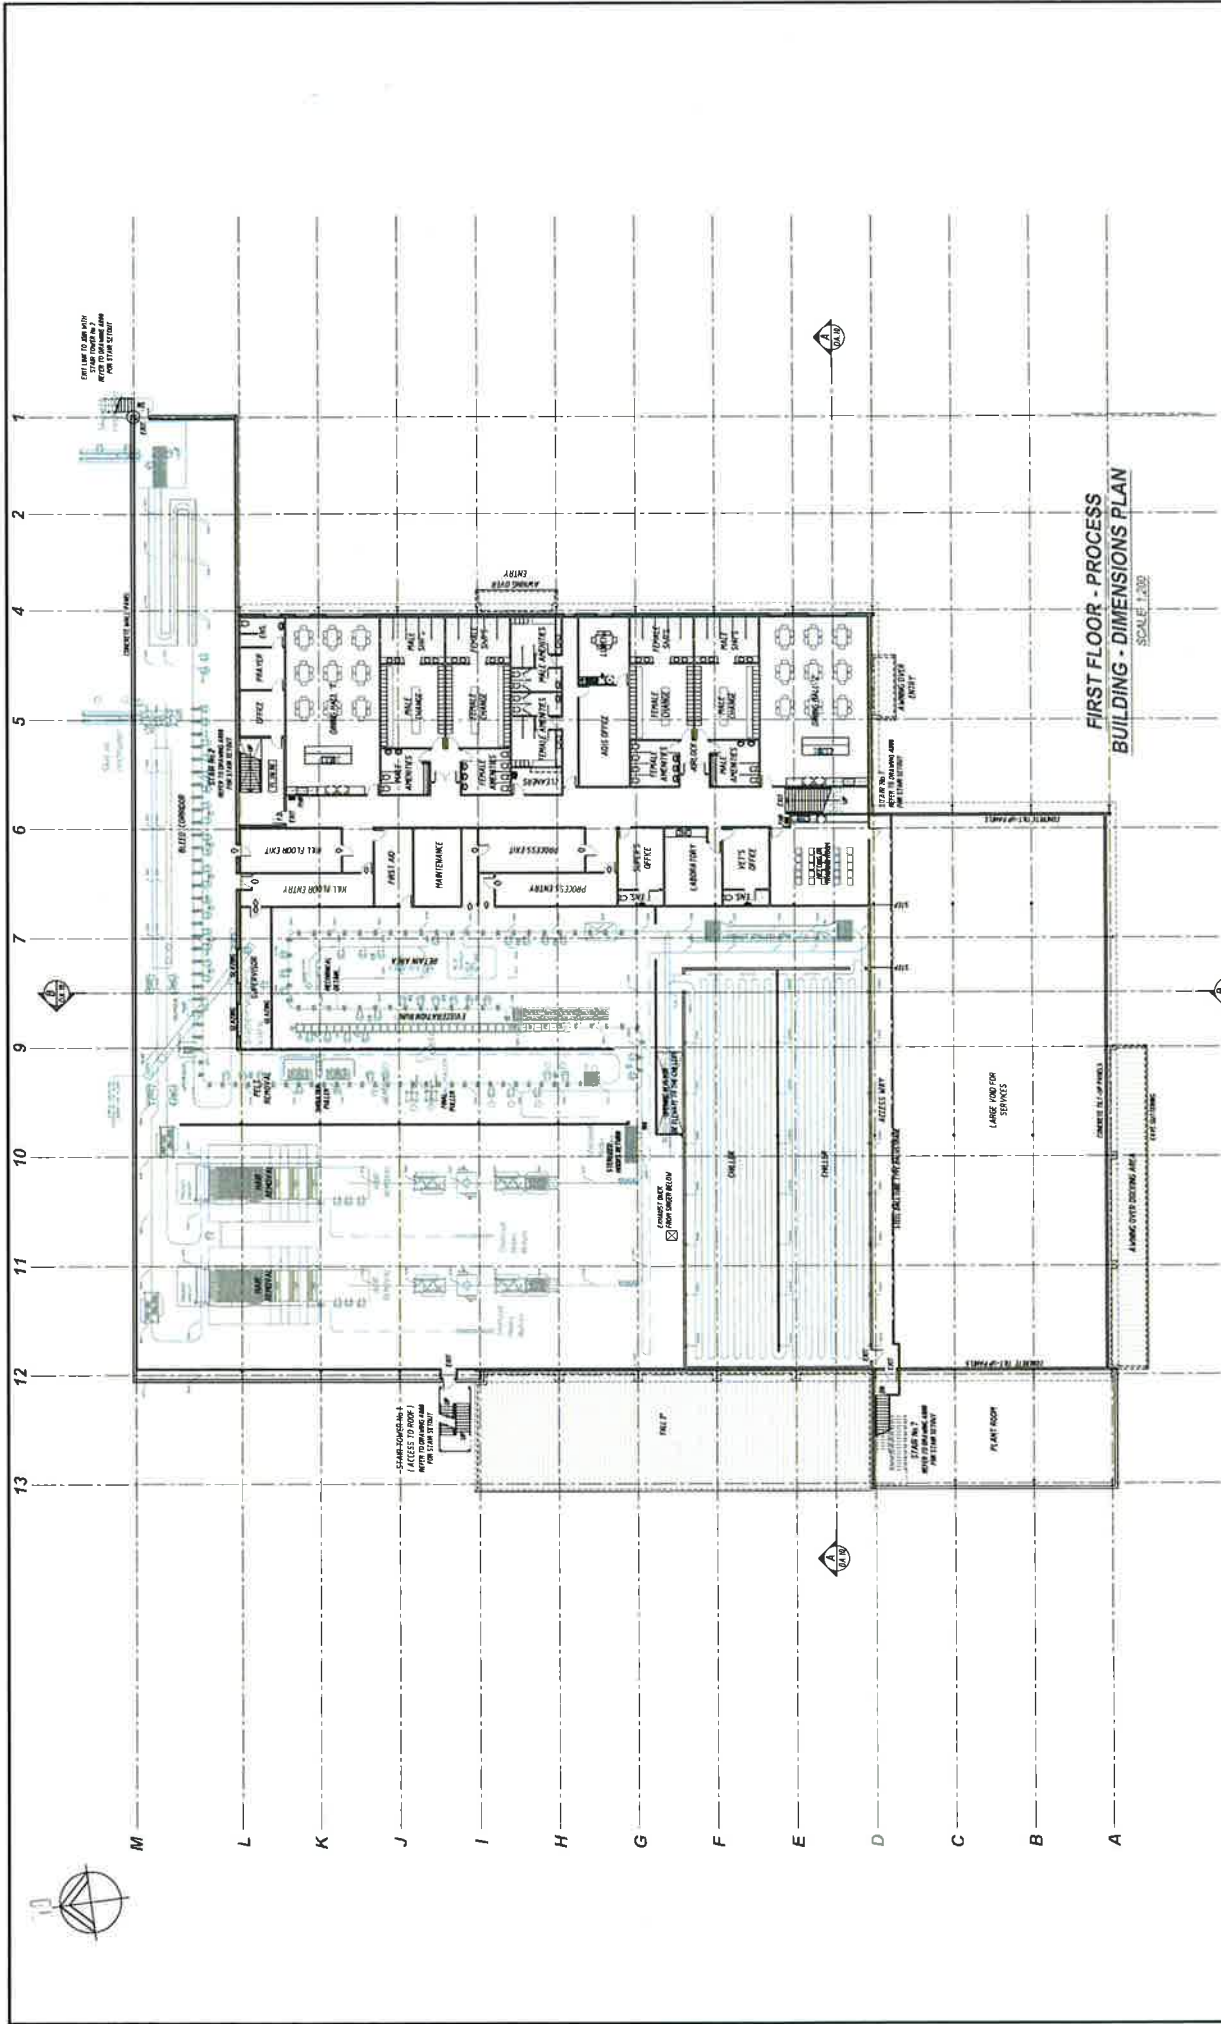

0 2000 4000 6000 8000 10000mm  
SCALE 1:200 AT ORIGINAL SIZE

FOR APPROVAL

Client	CAPRA DEVELOPMENTS PTY LTD
Drawn	LOH
Scale	AS SHOWN
Drawing No.	32061-DA.06
Approved	
Checked	
Date	FEB 2016
Rev	B / A1

Project  
**PROPOSED SMALL STOCK ABATTOIR**  
**MITCHELL HIGHWAY, BOURKE N.S.W.**


Title  
**FIRST FLOOR PLAN - PROCESS BLDG**

**COOKROE**  
STRUCTURAL ENGINEERS  
PO BOX 1183 ORANGE NSW 2800  
COOKANDROE.COM.AU


**DO NOT SCALE**  
Cookroe & Roe  
This document may only be used by the person named on the title page. It is not to be used for any other project without the written consent of Cookroe & Roe. It is not to be used for any other purpose.

**SARAN**  
ENGINEERS & MANAGERS  
Unit 3, 9 Gateway Crescent, Orange, NSW 2800  
P.O. Box 8431, Orange, N.S.W. 2800


No.	Revision Description	Drawn	Checked	Approved	Date
B	REVISED WITH RESPONSE TO SUBMISSIONS	LOH			28 FEB 16
A	ISSUED FOR APPROVAL	LOH			28 FEB 16

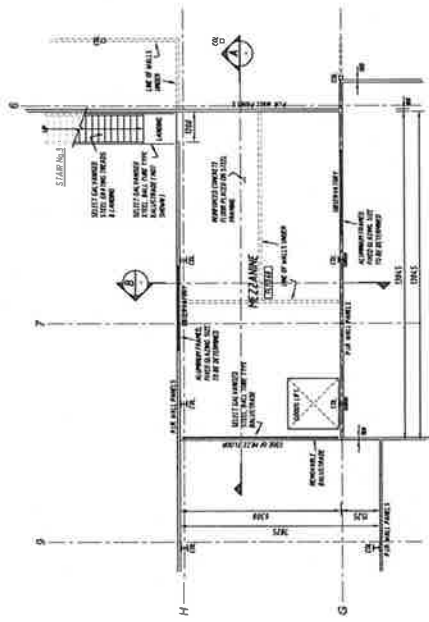

**PLAN - MEZZANINE FLOOR**  
 CARTON MAKE-UP AREA  
 SCALE 1:80

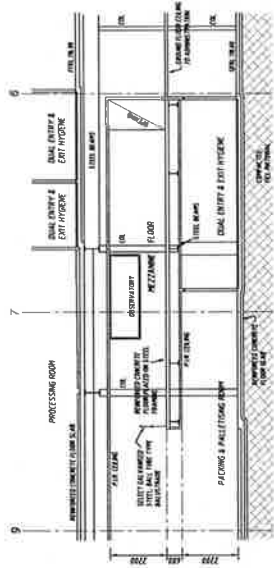

**SECTION A-A**  
 SCALE 1:80  
 SEE ALSO DRAWING A402

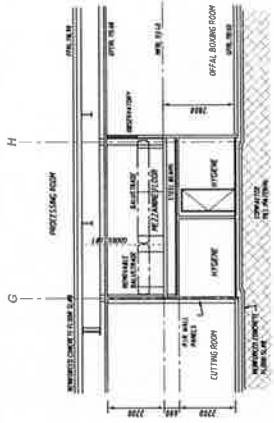

**SECTION B-B**  
 SCALE 1:80  
 SEE ALSO DRAWING A402

0 1000 2000 3000 4000 5000mm  
 SCALE 1:80 AT ORIGINAL SIZE


**FOR APPROVAL**

<b>COOK &amp; ROE</b> STRUCTURAL ENGINEERS P O BOX 2561, P O BOX 2561, P O BOX 2561 SYDNEY NSW 2000, SYDNEY NSW 2000, SYDNEY NSW 2000 COOKANDROE.COM.AU		<b>COOK &amp; ROE</b> STRUCTURAL ENGINEERS P O BOX 2561, P O BOX 2561, P O BOX 2561 SYDNEY NSW 2000, SYDNEY NSW 2000, SYDNEY NSW 2000 COOKANDROE.COM.AU		<b>DO NOT SCALE</b> COOK & ROE This document may only be used by the client of Cook & Roe for the project for which it was prepared. It is not to be used for any other purpose.		<b>SARAN</b> ENGINEERS & MANAGERS Unit 3, 9 Gateway Crescent, Orange, NSW 2800 P.O. Box 8431, Orange, N.S.W. 2800		<b>PROPOSED SMALL STOCK ABATTOIR</b> <b>MITCHELL HIGHWAY, BOURKE N.S.W.</b> <b>PLAN OF MEZZANINE FLOOR</b>		<b>32061-DA.07</b> Rev: B	
Client	CAPRA DEVELOPMENTS PTY LTD	Project	PROPOSED SMALL STOCK ABATTOIR	Drawn	LOH	Designed	Approved	Scale	AS SHOWN	Date	FEB. 2018
Issue	A	Issue	ISSUED FOR APPROVAL	Issue	29.02.18	Issue	29.02.18	Issue	29.02.18	Issue	29.02.18






**LEVELS**  
 CEILING FINISH LEVEL  
 GFL  
 GROUND FLOOR FINISHED LEVEL  
 FFL  
 FINISH FLOOR FINISHED LEVEL  
 PFL  
 PARKING FINISHED LEVEL

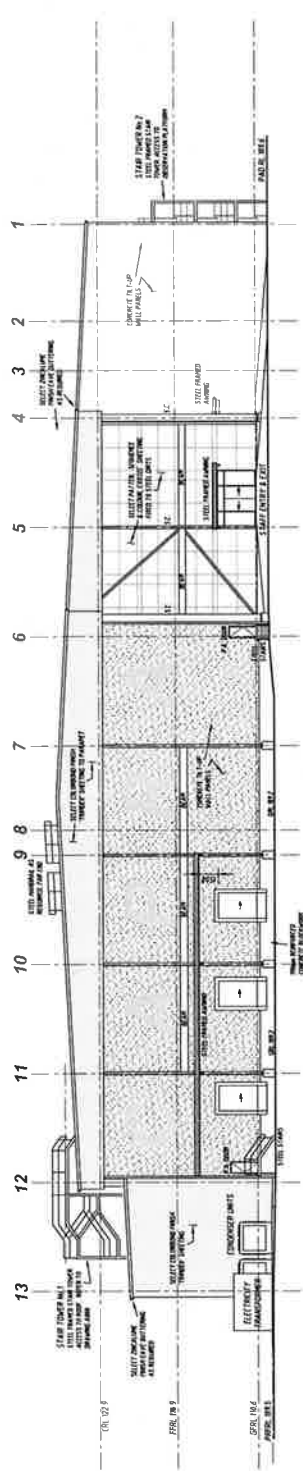

**SOUTH ELEVATION**  
 SCALE 1:200

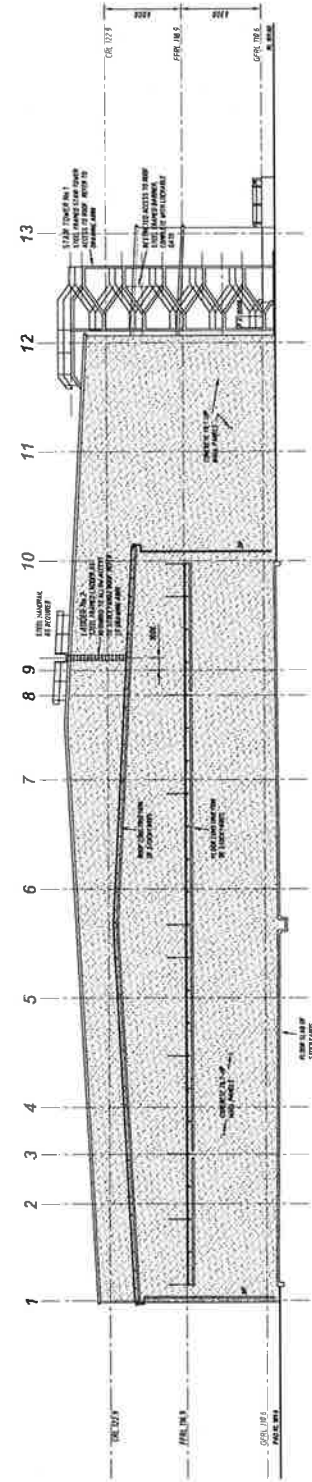

**NORTH ELEVATION**  
 SCALE 1:200



**FOR APPROVAL**

Client: CAPRA DEVELOPMENTS PTY LTD	
Drawn: LGH	Designed: Approved
Scale: AS SHOWN	Date: FEB. 2010
Drawing No: 32061-DA.09	
Rev: B A1	


Project: **PROPOSED SMALL STOCK ABATTOIR**  
**MITCHELL HIGHWAY, BOURKE N.S.W.**  
 Title: **ELEVATIONS OF PROCESS BUILDING ( 2 )**

**COOKROE**  
 STRUCTURAL ENGINEERS  
 10/115 DUNEDIN STREET  
 SYDNEY NSW 2000  
 COOKROE.COM.AU


**DO NOT SCALE**  
 COOK & ROE  
 This information may only be used by the person to whom it is issued. It is the property of Cook & Roe Pty Ltd and must not be used by any other person without the written consent of Cook & Roe Pty Ltd.

**SARAN**  
 ENGINEERS & MANAGERS  
 Unit 3, 9 Gateway Crescent, Orange, NSW 2800  
 P.O. Box 4431, Orange, N.S.W. 2800

2	REVISED WITH RESPONSE TO SUBMISSIONS	LGH	23/01/10
A	ISSUED FOR APPROVAL	LGH	28/02/10
1	Preparation Description	LGH	28/02/10

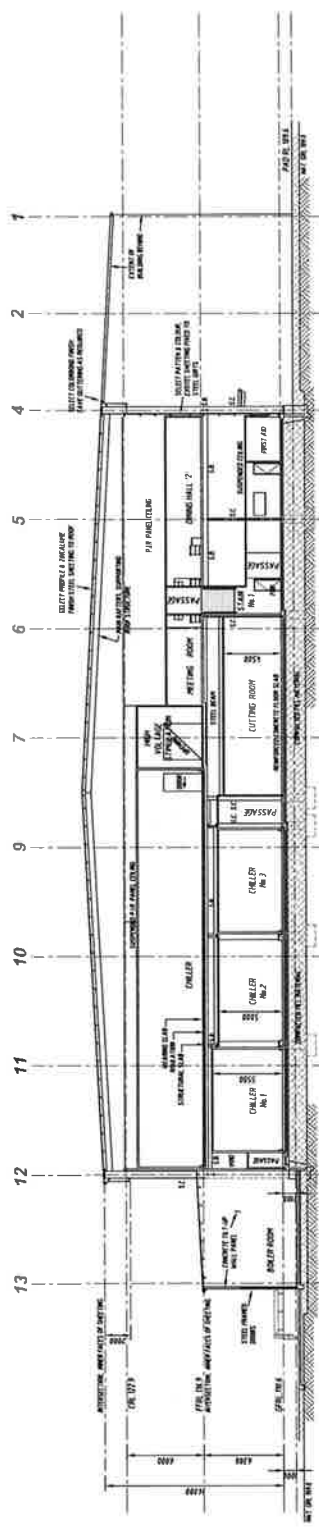

SECTION A  
SCALE 1:200  
DA 05

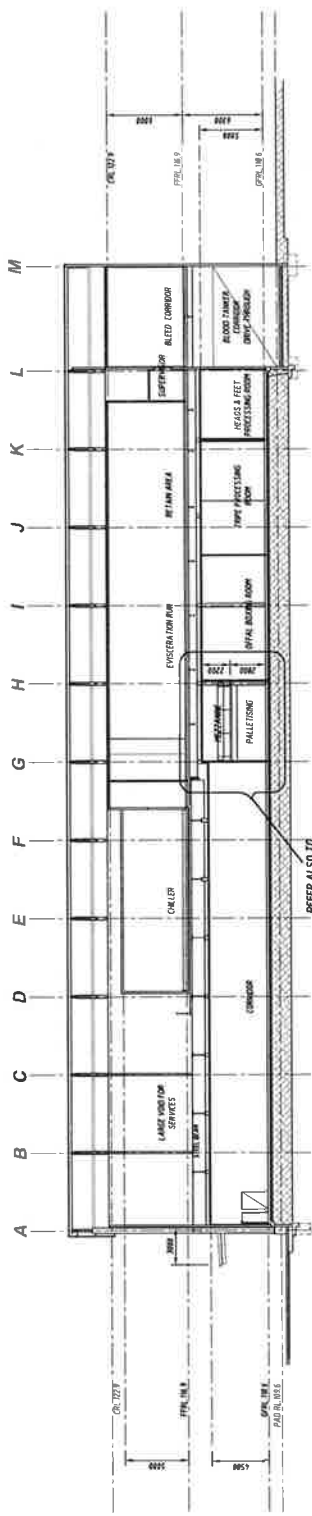

SECTION B  
SCALE 1:200  
DA 05

0 2000 4000 6000 8000 10000mm  
SCALE 1:200 AT ORIGINAL SIZE

FOR APPROVAL

Client	CAPRA DEVELOPMENTS PTY LTD		
Drawn	LGH	Designed	Approved
Scale	AS SHOWN	Date	FEB 2016
Drawing No.	32061-DA.10		
Rev.	B A1		

Project  
**PROPOSED SMALL STOCK ABATTOIR**  
**MITCHELL HIGHWAY, BOURKE N.S.W.**


Title  
**SECTIONS - PROCESS BUILDING**

Engineers  
**COOKROE**  
STRUCTURAL ENGINEERS  
100 MARLBOROUGH STREET  
PO BOX 1935, ORANGE NSW 2800  
COOKROE.COM.AU

**DO NOT SCALE**  
COOK & ROE  
This document may only be used by the person or persons named herein and must not be used by any other person or for any other purpose.

**SARAN**  
ENGINEERS & MANAGERS  
Unit 3, 9 Gateway Crescent, Orange, NSW 2800  
P.O. Box 6431, Orange, N.S.W. 2800

Rev.	Description	Date
B	REVISED WITH RESPONSE TO SUBMISSIONS	23/01/17
A	ISSUED FOR APPROVAL	29/02/16

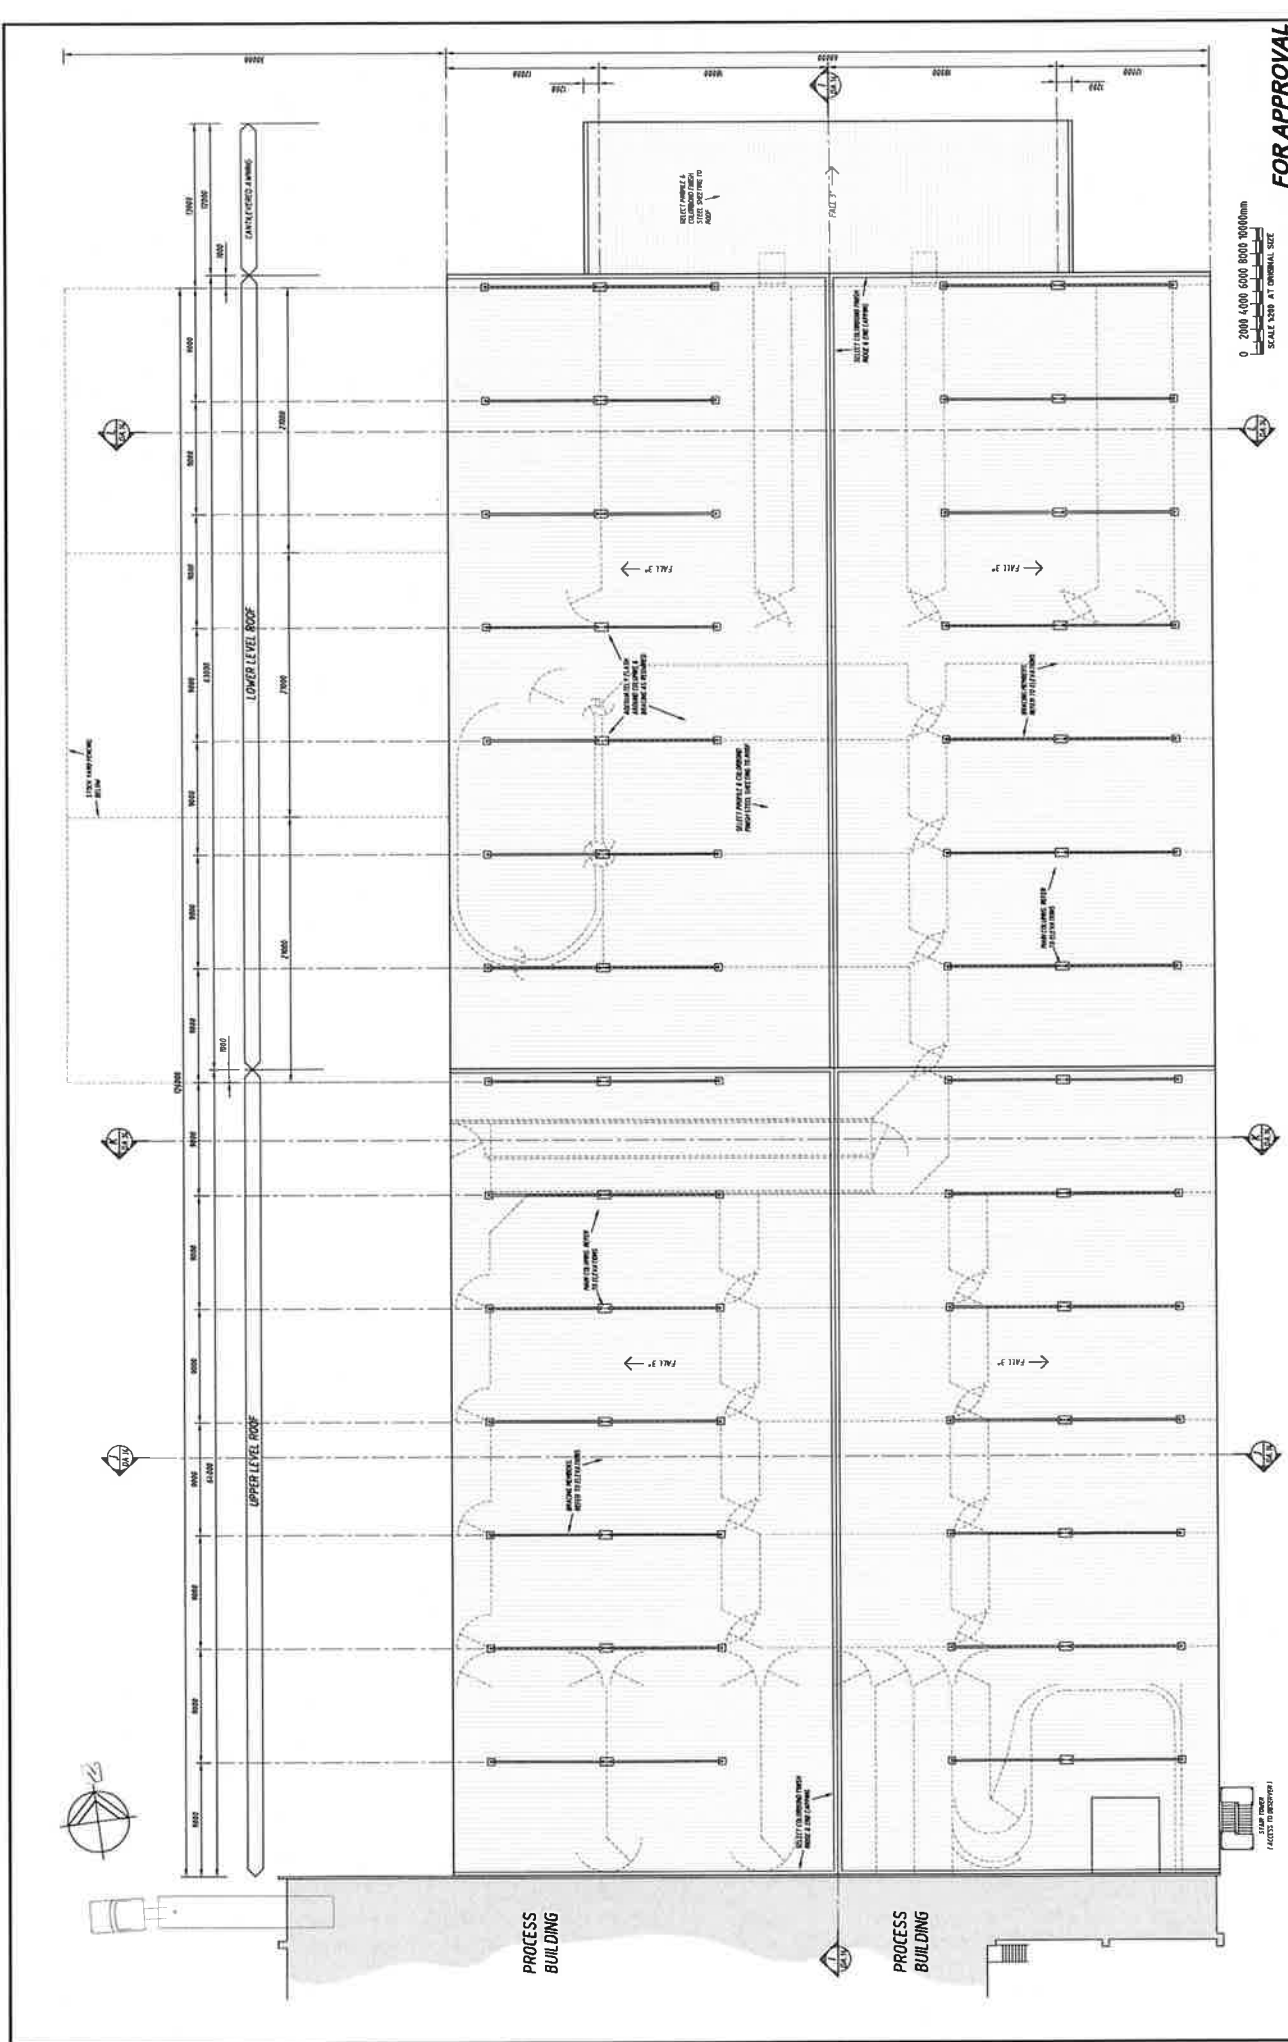

**FOR APPROVAL**

0 2000 4000 6000 8000 10000mm  
SCALE 1:500 AT GENERAL SIZE

<b>Client</b>	CAPRA DEVELOPMENTS PTY LTD		
<b>Drawn</b>	LGH	<b>Developed</b>	Approved
<b>Scale</b>	AS SHOWN	<b>Date</b>	FEB 2018
<b>Drawing No.</b>	32061-DA.11		<b>Rev</b> B A1

**PROPOSED SMALL STOCK ABATTOIR  
MITCHELL HIGHWAY, BOURKE N.S.W.**

**PLAN OF STOCKYARDS**

<b>Project</b>	PROPOSED SMALL STOCK ABATTOIR MITCHELL HIGHWAY, BOURKE N.S.W.		
<b>Client</b>	CAPRA DEVELOPMENTS PTY LTD		
<b>Drawn</b>	LGH	<b>Developed</b>	Approved
<b>Scale</b>	AS SHOWN	<b>Date</b>	FEB 2018
<b>Drawing No.</b>	32061-DA.11		<b>Rev</b> B A1


**COOK & ROE**  
STRUCTURAL ENGINEERS  
02 6502 2561 F 02 6502 2907  
OFFICE: COOKANDROE.COM.AU  
PO BOX 1935 ORANGE NSW 2800  
COOKANDROE.COM.AU

**SARAN**  
ENGINEERS & MANAGERS  
Unit 3, 9 Gateway Crescent, Orange NSW 2800  
P.O. Box 8451, Orange, NSW 2800


**DO NOT SCALE**  
COOK & ROE  
Copyright © 2018. All rights reserved by Cook & Roe. This drawing is the property of Cook & Roe and may not be used for any other purpose without the written consent of Cook & Roe. This drawing is for the purpose of which it was prepared and must not be used for any other purpose without the written consent of Cook & Roe.

<b>REVISIONS</b>	<b>DATE</b>
1. REVISION WITH RESPONSE TO SUBMISSIONS	23.01.17
2. ASSESS FOR APPROVAL	20.02.18


No. **Project Designer**

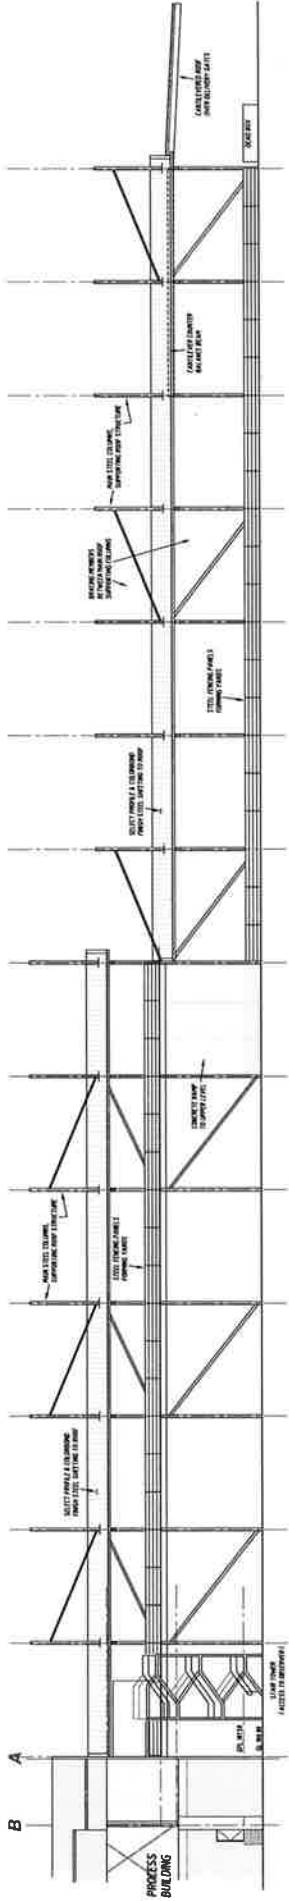

**EAST ELEVATION**  
SCALE 1:200

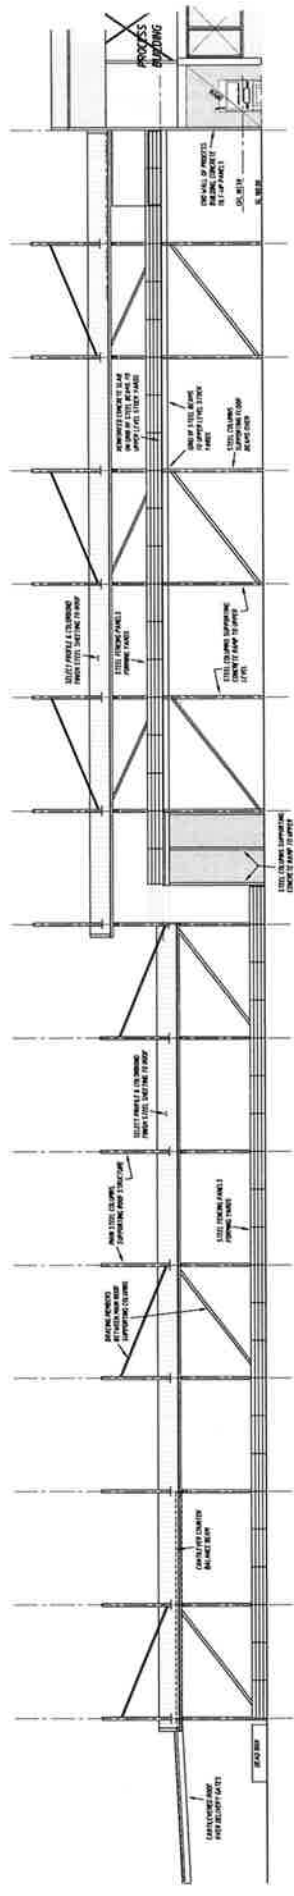

**WEST ELEVATION**  
SCALE 1:200

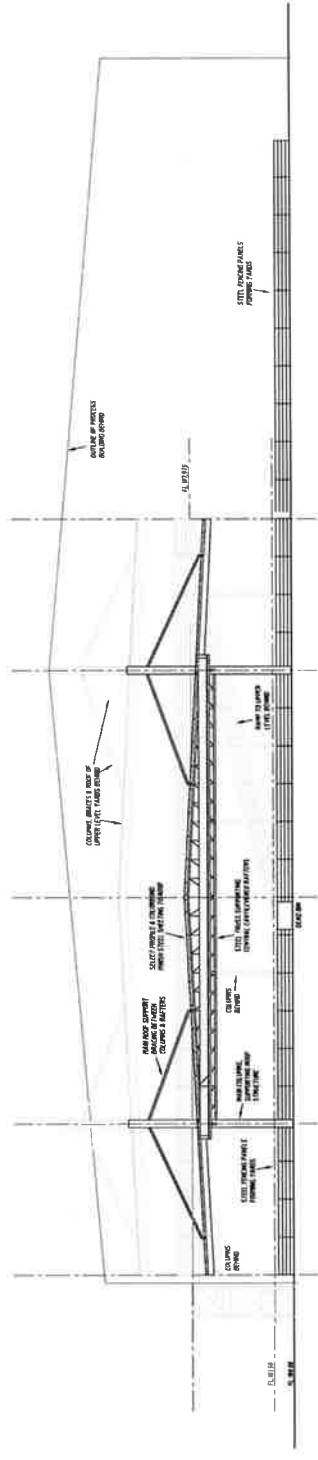

**NORTH ELEVATION**  
SCALE 1:200

0 2000 4000 6000 8000 10000mm  
SCALE 1:200 AT ORIGINAL SIZE

**FOR APPROVAL**

Client: <b>CAPRA DEVELOPMENTS PTY LTD</b>	
Drawn: LGH	Designed: Approved
Scale: AS SHOWN	Date: FEB. 2016
Drawing No: <b>32061-DA.12</b>	
Rev: <b>B   A1</b>	


**PROPOSED SMALL STOCK ABATTOIR**  
**MITCHELL HIGHWAY, BOURKE N.S.W.**  
**ELEVATIONS OF STOCK YARDS**

**COOK & ROSE**  
STRUCTURAL ENGINEERS  
P 02 6560 2561 F 02 6560 2807  
OFFICE: COOKANDROSE.COM.AU  
PO BOX 1935 ORANGE NSW 2880  
**COOKANDROSE.COM.AU**


**DO NOT SCALE**  
**COOK & ROSE**  
Copyright © 2016  
This drawing is the property of Cook & Rose Pty Ltd. It is to be used for the project for which it was prepared and may not be used for any other project without the written consent of Cook & Rose Pty Ltd.

**SARAN**  
**ENGINEERS & MANAGERS**  
Unit 3, 9 Gateway Crescent, Orange, NSW 2880  
P.O. Box 8471, Orange, N.S.W. 2880


No.	Description	Drawn	Approved	Date
B	RECEIVED WITH RESPONSE TO SUBMISSIONS	LGH		23.01.17
A	ISSUED FOR APPROVAL	LGH		26.02.16

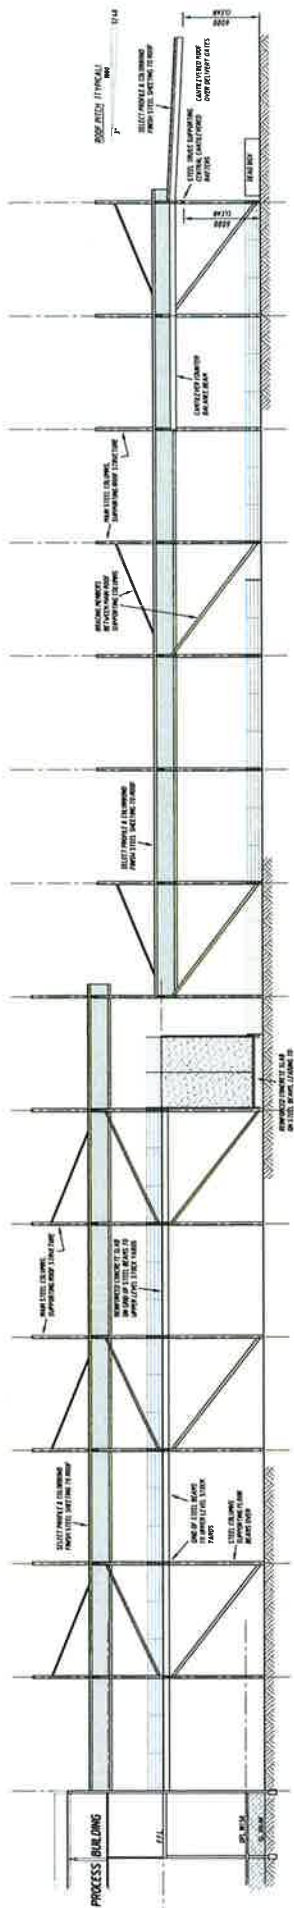

SECTION C  
SCALE 1:200  
DA.11

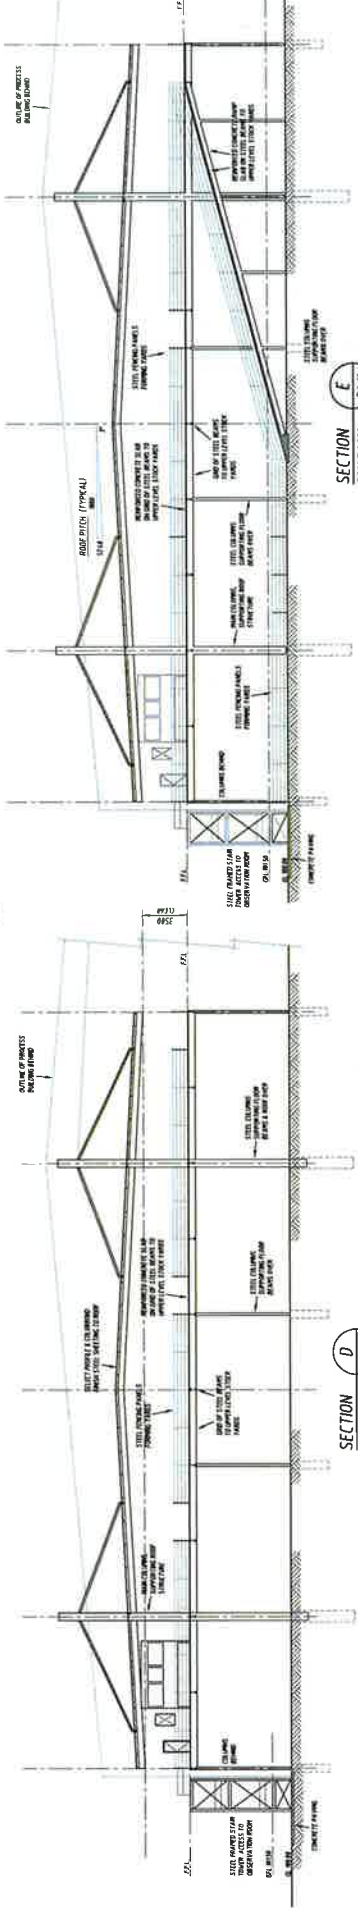

SECTION D  
SCALE 1:200  
DA.11

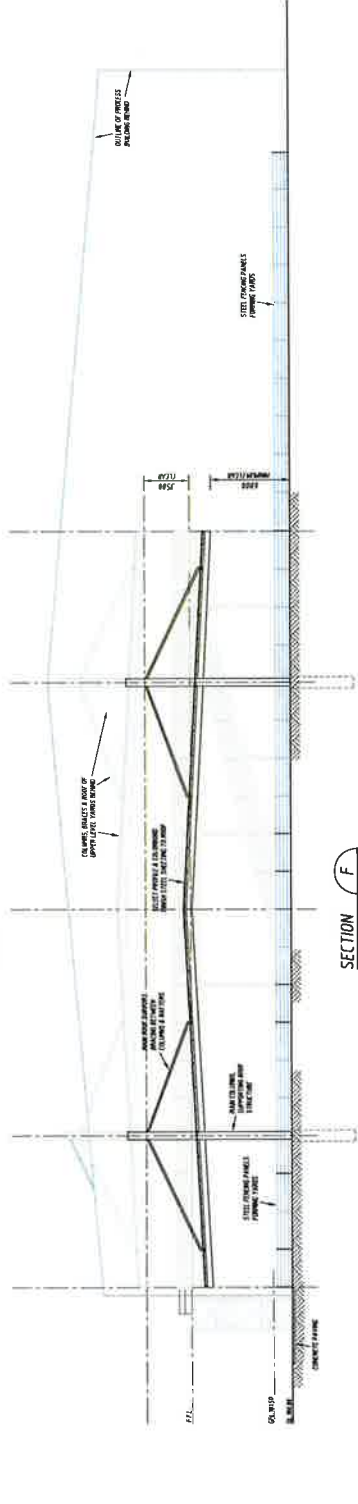


SECTION E  
SCALE 1:200  
DA.11

0 2000 4000 6000 8000 10000mm  
SCALE 1:200 IN GENERAL

FOR APPROVAL

Client: <b>CAPRA DEVELOPMENTS PTY LTD</b> Drawn: LGH Scale: AS 3200:1 Date: FEB 2016 Drawing No: <b>32061-DA.13</b>	Design: Approved Date:
	Rev: <b>B A1</b>
Project: <b>PROPOSED SMALL STOCK ABATTOIR MITCHELL HIGHWAY, BOURKE N.S.W.</b>	
Title: <b>SECTIONS - STOCK YARDS</b>	
<b>COOK &amp; ROE</b> STRUCTURAL ENGINEERS P 02 5500 2501 F 02 5500 2907 OFFICE: COOKANDROE.COM.AU PO BOX 1155, ORANGE NSW 2800 COOKANDROE.COM.AU	
<b>DO NOT SCALE</b> COOK & ROE Copyright. This drawing is the property of Cook & Roe and may be used for any other purpose without the written permission of Cook & Roe. This drawing is prepared for the purpose for which it was prepared and is not to be used for any other purpose.	
<b>SARAN</b> ENGINEERS & MANAGERS Unit 2, 8 Chalmers Street, Orange, NSW 2800 P.O. Box 8431, Orange, NSW 2800	
REVISIONS WITH RESPONSE TO SUBMISSIONS LGH LGH 23.01.17 29.02.16	Date Approval

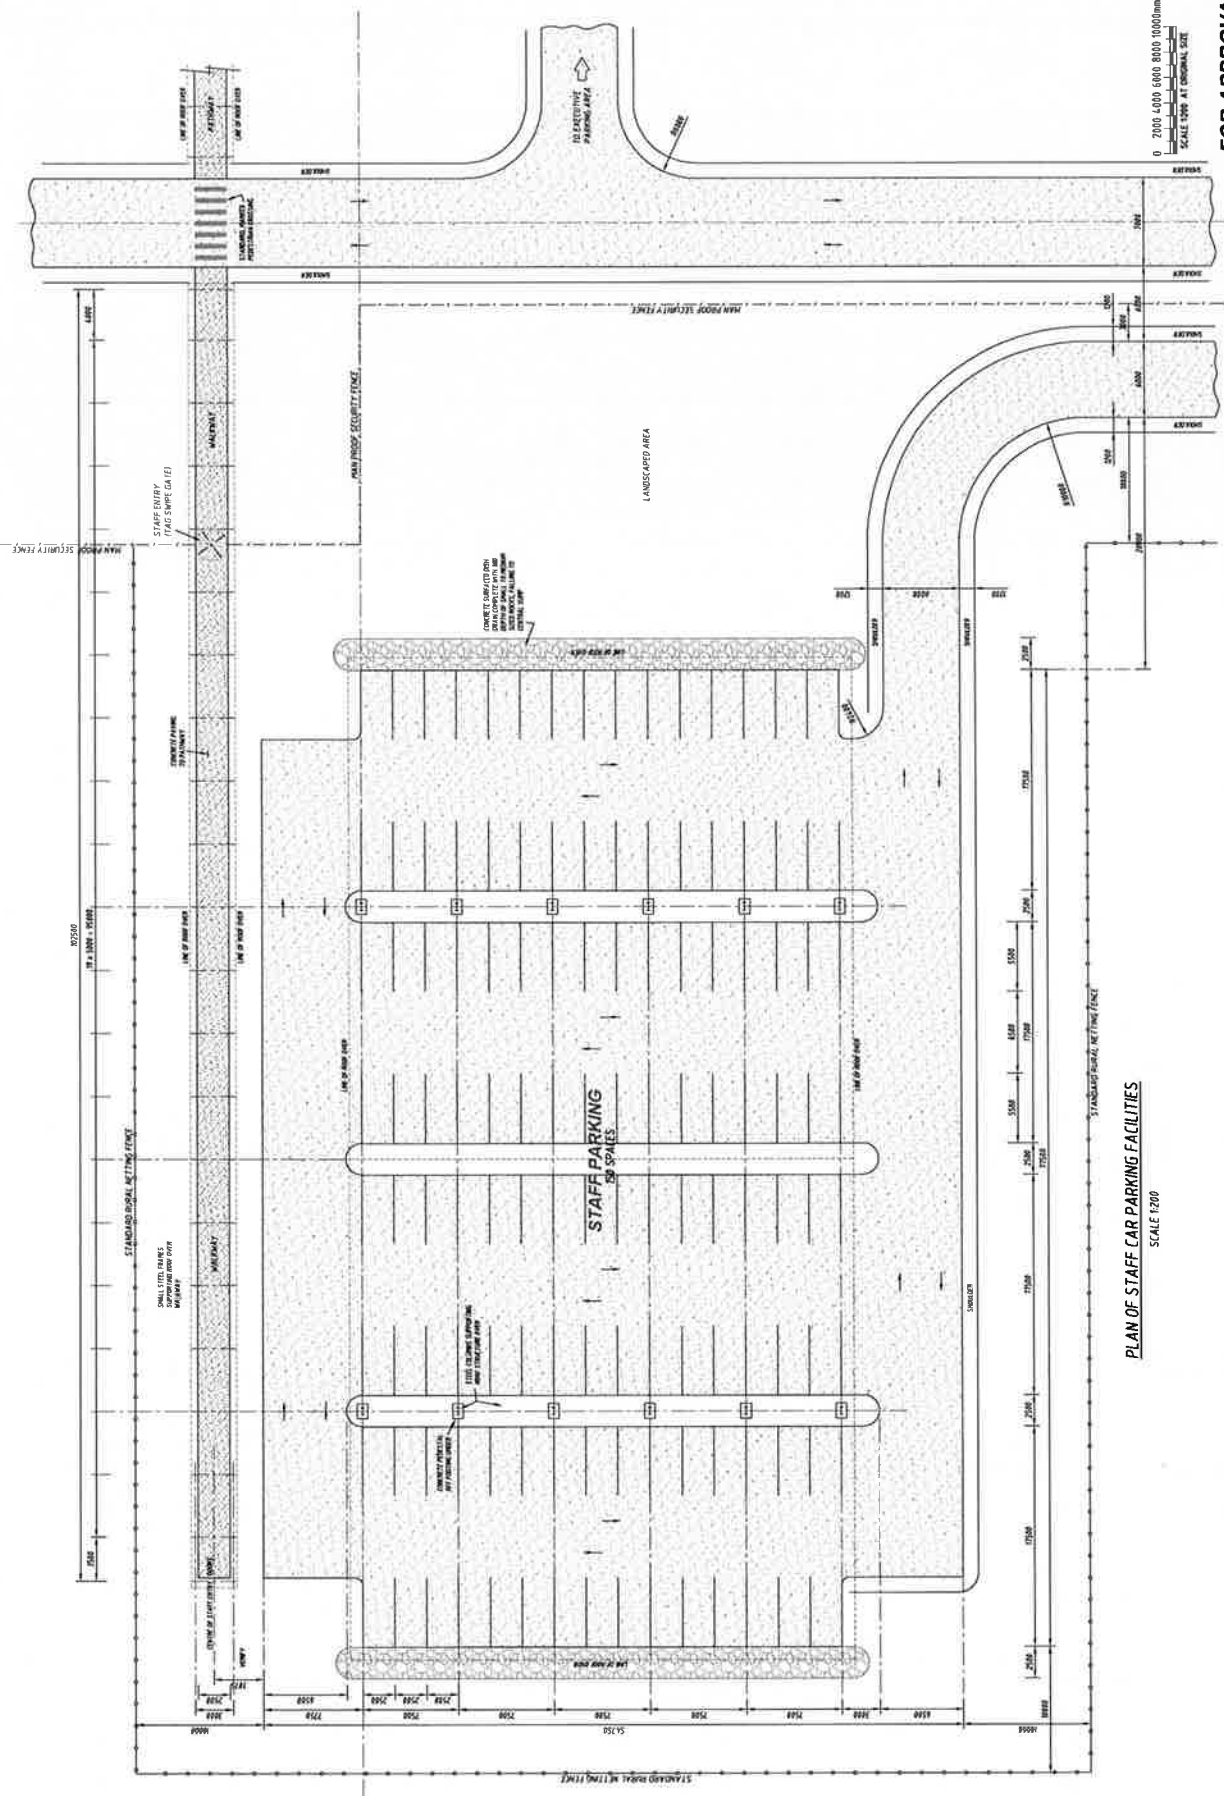

PLAN OF STAFF CAR PARKING FACILITIES  
SCALE 1:200

FOR APPROVAL

Client	CAPRA DEVELOPMENTS PTY LTD
Drawn	LGH
Scale	AS SHOWN
Date	FEB. 2016
Designated	Approved
Drawing No.	32061-DA.14
Rev.	B / A1



PROJECT  
**PROPOSED SMALL STOCK ABATTOIR  
MITCHELL HIGHWAY, BOURKE N.S.W.**  
Title  
**PLAN OF STAFF PARKING FACILITIES**

**COOKROE**  
ENGINEERS & ARCHITECTS  
P.O. BOX 30261 # 03 4560 3007  
C/O FIFE & CO. KANGAROO COM AU  
P.O. BOX 3935, ORANGE NSW 2800  
**COOKANDROE.COM.AU**

**DO NOT SCALE**  
COPY & PASTE  
This document may only be used by the person to whom it is issued for the purpose for which it was prepared and must not be used by any other person for any other purpose.

**SARAN**  
ENGINEERS & MANAGERS  
Unit 3, 9 Gateway Crescent, Orange, NSW 2800  
P.O. Box 8431, Orange, N.S.W. 2800

Rev.	Description	Date
B	REVISED WITH RESPONSE TO DIMENSIONS	23/02/16
A	ISSUED FOR APPROVAL	23/02/16

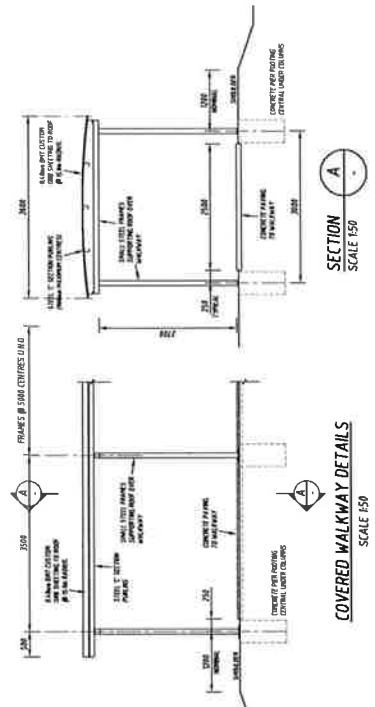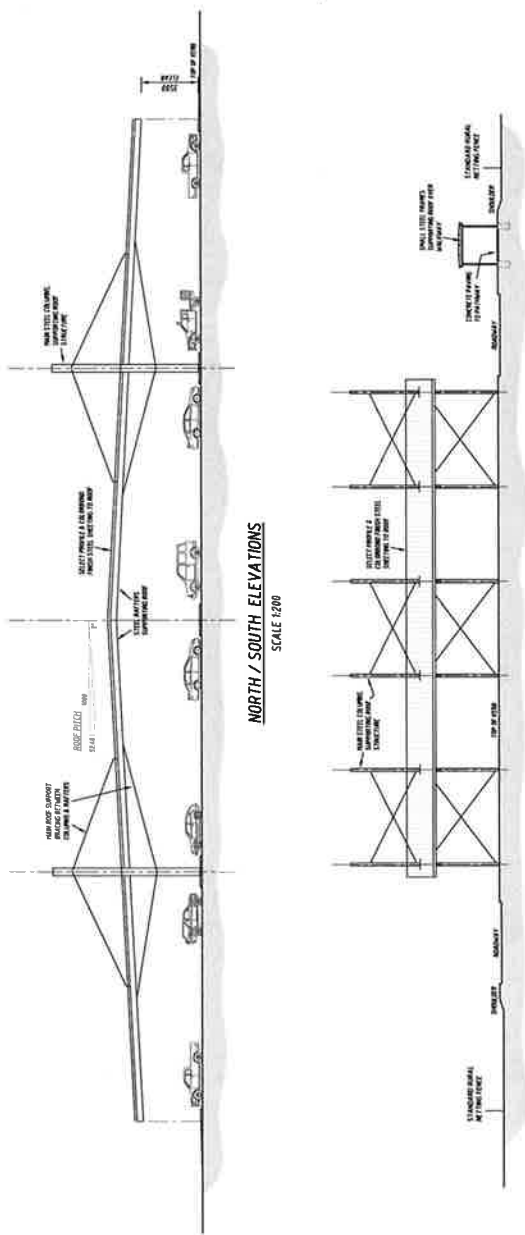


**NORTH / SOUTH ELEVATIONS**  
SCALE 1:200

**EAST / WEST ELEVATIONS**  
SCALE 1:200

**COVERED WALKWAY DETAILS**  
SCALE 1:50

**SECTION A-A**  
SCALE 1:50

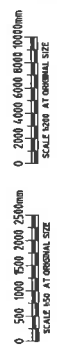

**FOR APPROVAL**

Client: <b>CAPRA DEVELOPMENTS PTY LTD</b>	
Drawn: LGH	Designed: Approved
Scale: AS SHOWN	Date: FEB 2018
Drawing No: <b>32061-DA.15</b>	
Rev: <b>B / A1</b>	

Project: **PROPOSED SMALL STOCK ABATTOIR MITCHELL HIGHWAY, BOURKE N.S.W.**

The **ELEVATIONS OF STAFF PARKING FACILITIES**


**COOKROE**  
STRUCTURAL ENGINEERS  
11/11-11/13 COOKROE COURT  
PO BOX 1935, ORANGE NSW 2800  
[WWW.COOKANDROE.COM.AU](http://WWW.COOKANDROE.COM.AU)

**DO NOT SCALE**  
Cook & Roe Engineers  
This document may only be used by the person or persons who have signed and stamped this document and must not be used by any other person or persons.

**SARAN**  
ENGINEERS & MANAGERS  
Unit 1, 9 Gateway Crescent, Orange, NSW 2800  
P.O. Box 8431, Orange, N.S.W 2800

REVISIONS	Date
B REVISION WITH RESPONSE TO SUBMISSIONS	23/02/18
A ISSUED FOR APPROVAL	23/02/18
Drawn: LGH	Checked: Approved
Design: Approved	Date:



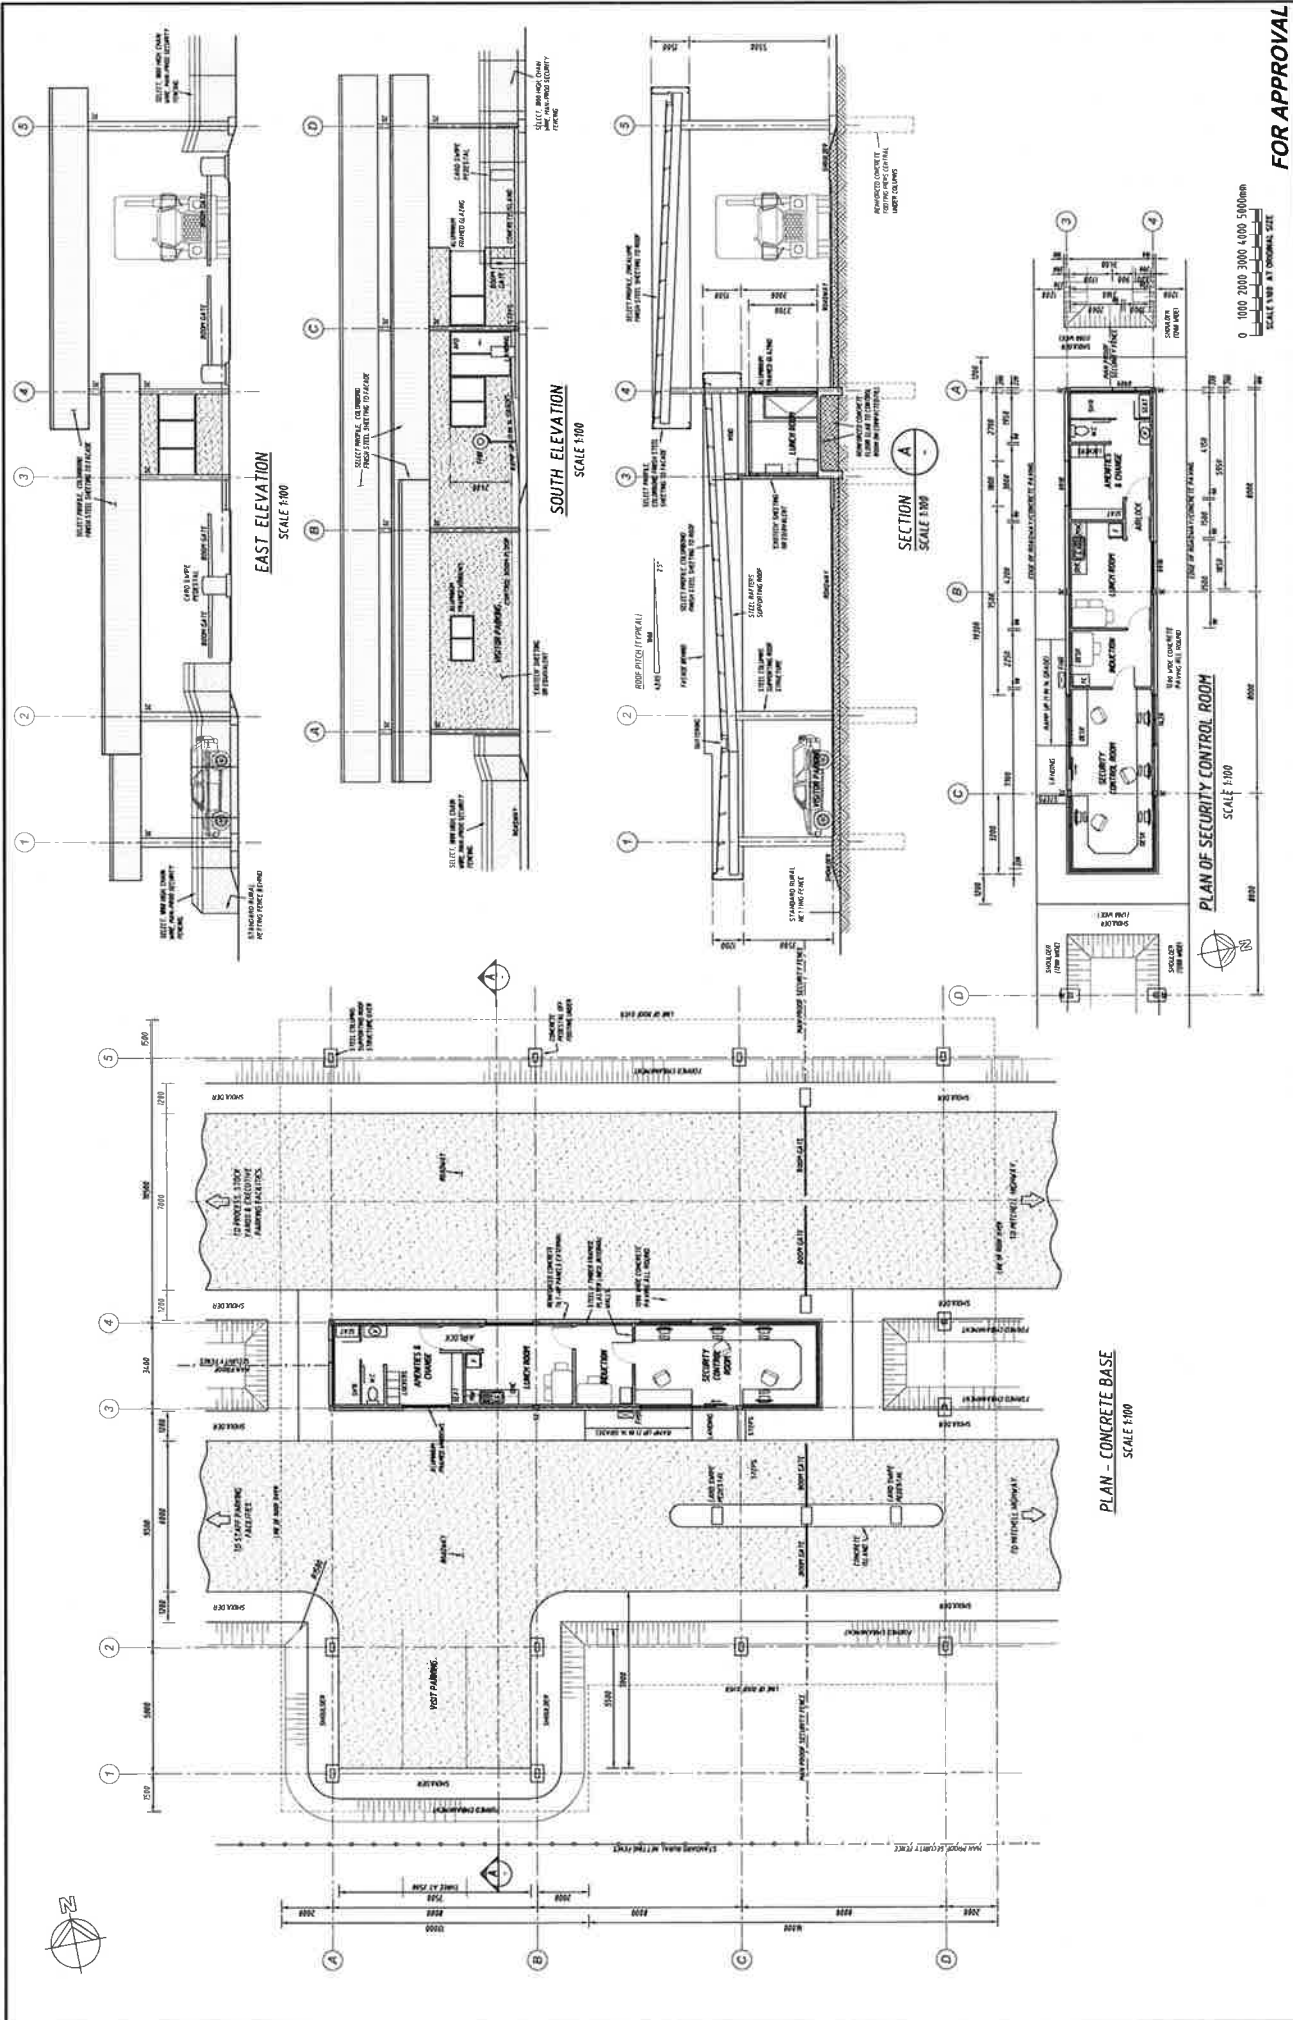

0 1000 2000 3000 4000 5000mm  
SCALE 1:80 AT ORIGINAL SIZE

**FOR APPROVAL**

Client: CAPRA DEVELOPMENTS PTY LTD	
Drawn: LGH	Designed: Agitated
Scale: AS SHOWN	Date: FEB 2016
Drawing No: <b>32061-DA.16</b>	
Rev: <b>B AT</b>	

**PROPOSED SMALL STOCK ABATTOIR**  
MITCHELL HIGHWAY, BOURKE N.S.W.


This **PLAN OF GATE HOUSE & SHELTER BUILDING**

**Project**  
**COOK ROE ENGINEERS & MANAGERS**  
10/150-156 ST GEORGE STREET  
SYDNEY NSW 2000  
PO BOX 1995, CHERRIE NSW 2800  
COOKANDROE.COM.AU

**DO NOT SCALE**  
Copyright © 2016  
This drawing is the property of Cook & Roe Engineers & Managers and is not to be used for any other purpose without the written consent of Cook & Roe Engineers & Managers.

**SARAN ENGINEERS & MANAGERS**  
Unit 3, Gateway Precinct, Orange NSW 2880  
P.O. Box 640, Orange, NSW 2880

Rev	Description	Date
1	ISSUED WITH RESPONSE TO SUBMISSIONS	23/01/17
2	ISSUED FOR APPROVAL	29/02/16

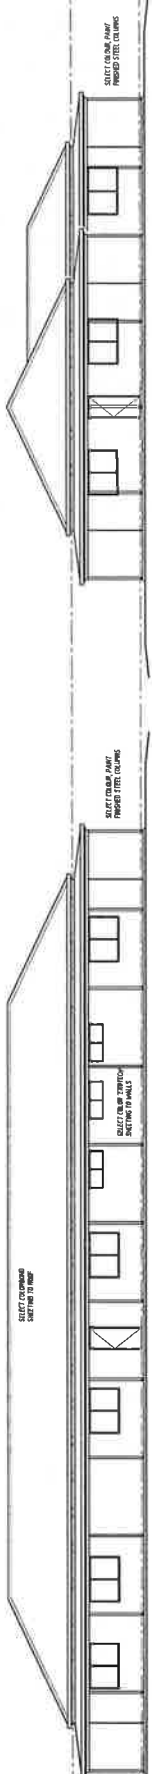


**WEST ELEVATION**  
SCALE 1:100


**SOUTH ELEVATION**  
SCALE 1:100

**EAST ELEVATION**  
SCALE 1:100

**NORTH ELEVATION**  
SCALE 1:100

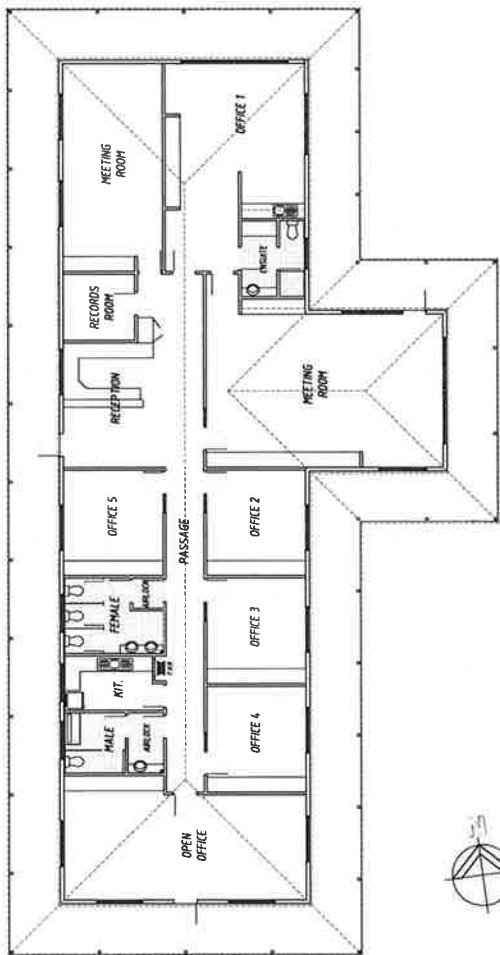


**PLAN OF ADMINISTRATION BUILDING**  
SCALE 1:100

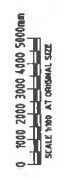


**FOR APPROVAL**


<b>DO NOT SCALE</b> COOK & ROSE This document may only be used by the person named on the drawing. It is not to be used for any other purpose without the written consent of Cook & Rose.		<b>COOKROE</b> STRUCTURAL ENGINEERS 02 6660 2500 02 6660 2000 PO BOX 1935, ORANGE NSW 2800 <a href="http://COOKANDROE.COM.AU">COOKANDROE.COM.AU</a>		<b>Project</b> <b>PROPOSED SMALL STOCK ABATTOIR</b> <b>MITCHELL HIGHWAY, BOURKE N.S.W.</b> <b>PLAN OF ADMINISTRATION BUILDING</b>	
<b>SARAN</b> ENGINEERS & MANAGERS Unit 3, 9 Gateway Crescent, Orange, NSW 2800 P.O. Box 6431, Orange, N.S.W. 2800		Client: <b>CAPRA DEVELOPMENTS PTY LTD</b> Drawn: LCH Scale: AS SHOWN Date: FEB 2016 Drawing No: <b>32061-DA.17</b>		Approved: [Signature] Date: [Date] Rev: <b>B</b> / <b>A1</b>	
REVISIONS 1. REVISED WITH RESPONSE TO SUBMISSIONS 2. ISSUED FOR APPROVAL	28/01/17 LCH 28/02/16	Date Drawn Approved			

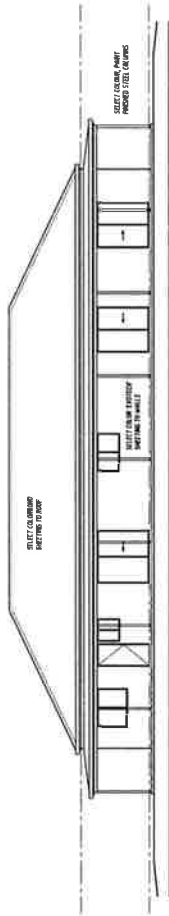


**SOUTH ELEVATION**  
SCALE 1:100

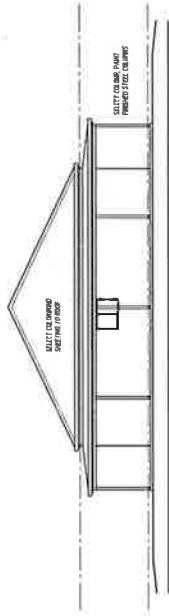


**EAST ELEVATION**  
SCALE 1:100

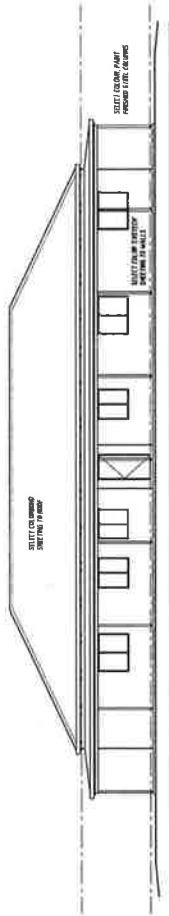

**NORTH ELEVATION**  
SCALE 1:100

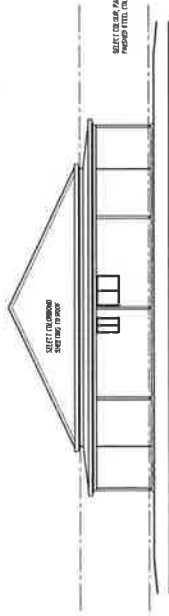

**WEST ELEVATION**  
SCALE 1:100

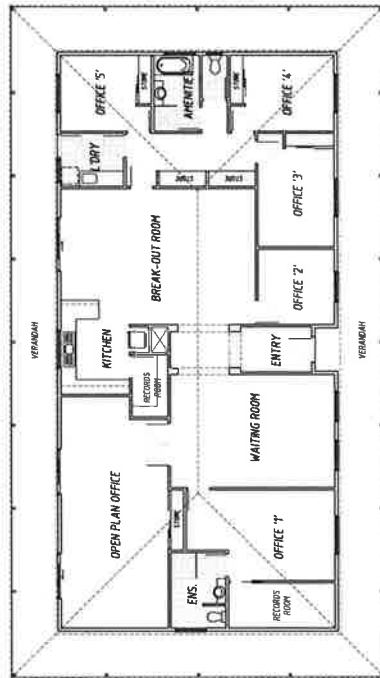

**PLAN OF SITE OFFICE BUILDING**  
SCALE 1:100

0 1000 2000 3000 4000 5000mm  
SCALE 1:100 AT ORIGINAL SIZE

**FOR APPROVAL**

Client	CAPRA DEVELOPMENTS PTY LTD		
Drawn	LOH	Designed	Approved
Scale	AS SHOWN	Client	PER: 2018
Drawing No.	32061-DA.18		Rev: B / A1

**Project**  
PROPOSED SMALL STOCK ABATTOIR  
MITCHELL HIGHWAY, BOURKE N.S.W.



**Title**  
PLAN OF SITE OFFICE BUILDING

**COOK & ROE**  
ARCHITECTS  
10/1155 CHANGIE NSW 2800  
PH: 02 6560 2561 | 02 6560 2902  
E: OFFICE@COOKANDROE.COM.AU  
PO BOX 1185, CHANGIE NSW 2800  
COOKANDROE.COM.AU

**DO NOT SCALE**  
COOK & ROE  
Copyright © 2018  
This document is the property of Cook & Roe and is not to be reproduced or used in any form without the prior written consent of Cook & Roe.

**SARAN**  
ENGINEERS & MANAGERS  
Unit 3, 8 Catherine Street, Orange, NSW 2800  
P.O. Box 1401, Orange, NSW 2800

Rev	Description	Date
B	REVISED WITH RESPONSE TO SUBMISSIONS	23/01/17
A	ISSUED FOR APPROVAL	29/02/16

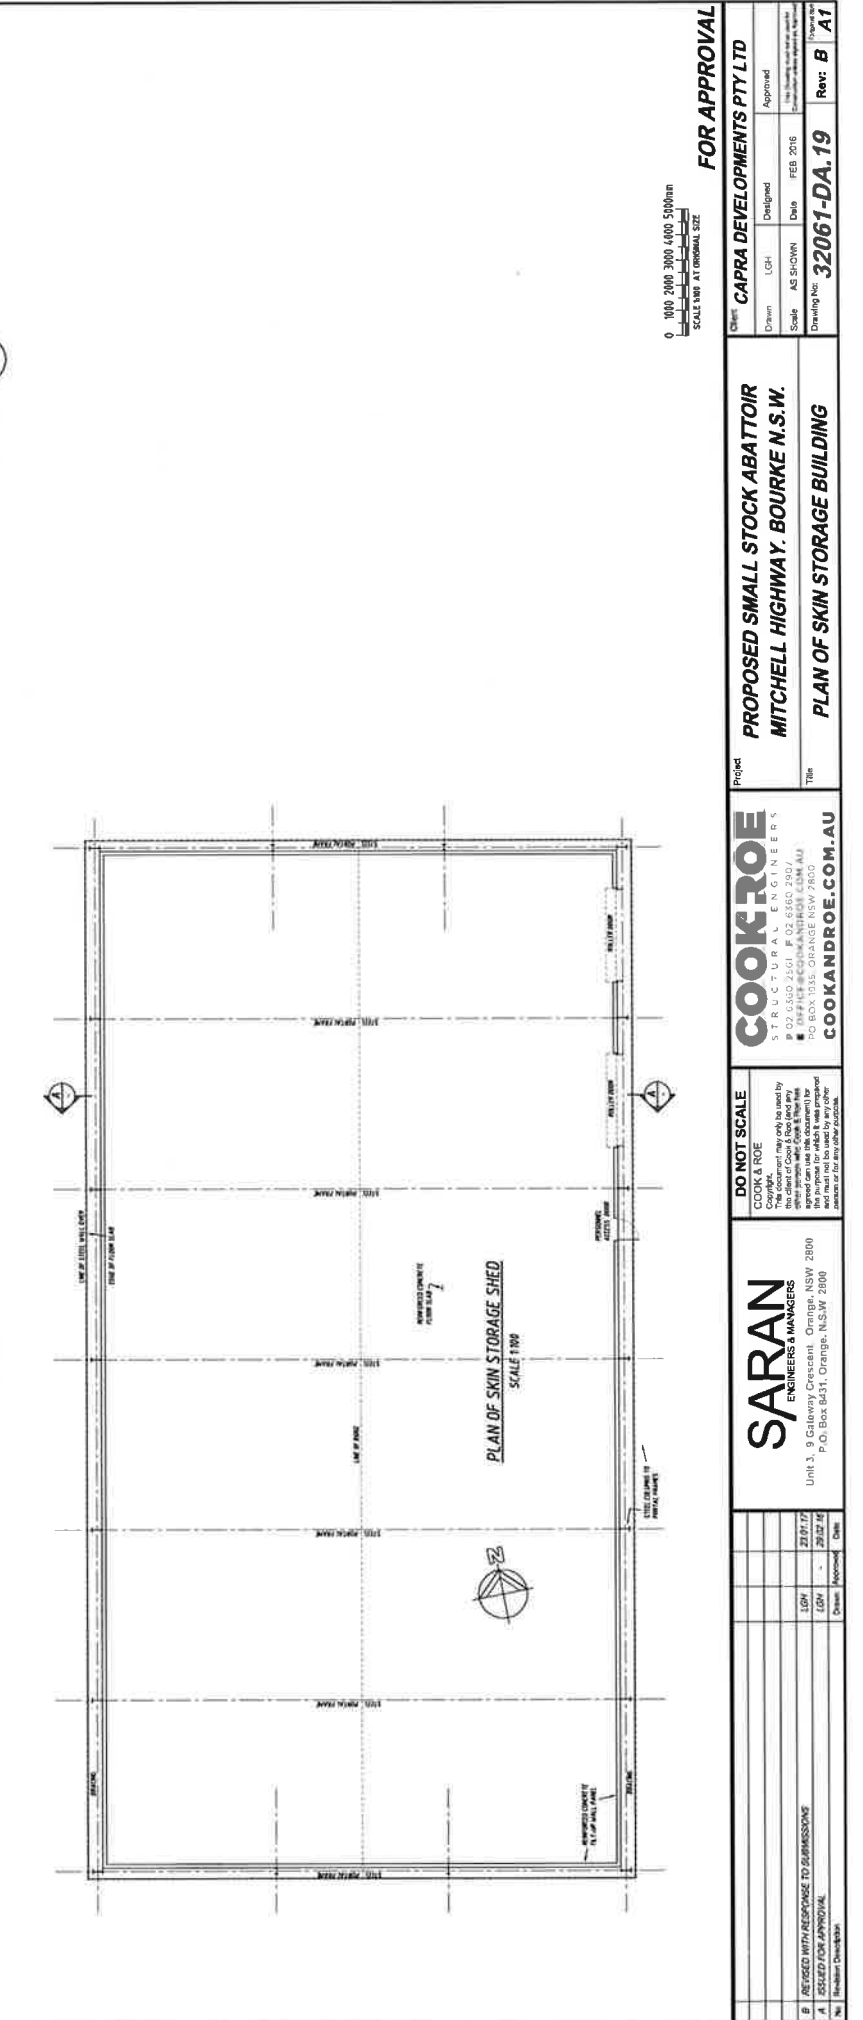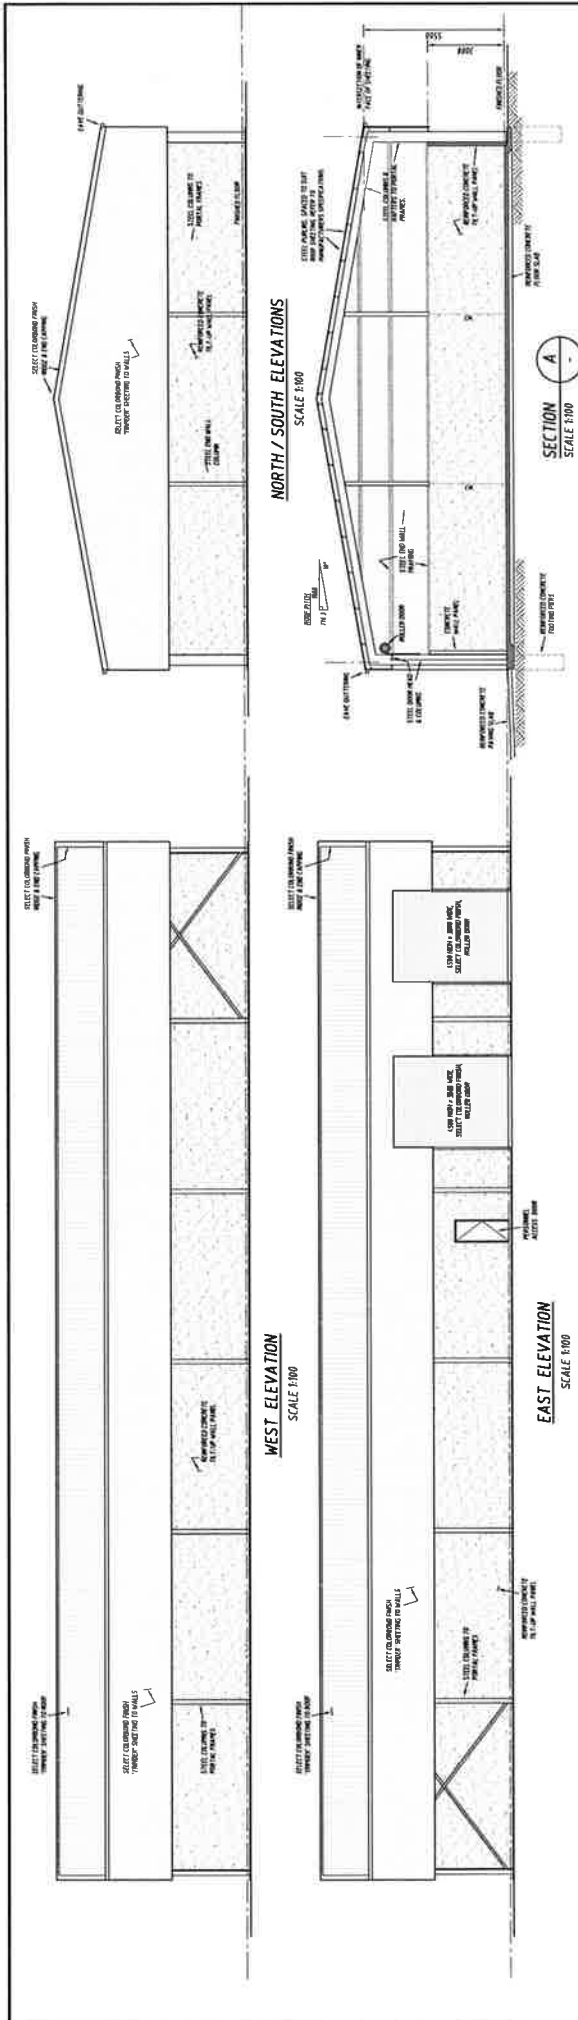


0 1000 2000 3000 4000 5000mm  
SCALE 1:100 AT ORIGINAL SIZE

**FOR APPROVAL**

<p><b>COOK &amp; ROE</b> STRUCTURAL ENGINEERS PO BOX 22004, MERRIMA, VIC 3088 PH 03 9457 2000, FAX 03 9457 2001 WWW.COOKANDROE.COM.AU</p>		<p><b>Project</b> <b>PROPOSED SMALL STOCK ABATTOIR</b> <b>MITCHELL HIGHWAY, BOURKE N.S.W.</b></p>		<p><b>Client</b> <b>CAPRA DEVELOPMENTS PTY LTD</b></p>										
<p><b>DO NOT SCALE</b> COOK &amp; ROE This document may only be used by the person or persons named herein. It is not to be used for any other purpose without the written consent of Cook &amp; Roe. Any use of this document for any other purpose is strictly prohibited and may result in legal action.</p>		<p><b>Title</b> <b>PLAN OF SKIN STORAGE BUILDING</b></p>		<p><b>Scale</b> AS SHOWN <b>Date</b> FEB 2016 <b>Drawn</b> LGH <b>Designed</b> Approved <b>Checked</b> Approved <b>Drawn</b> Approved</p>										
<p><b>SARAN</b> ENGINEERS &amp; MANAGERS Unit 3, 9 Gateway Crescent, Orange, NSW 2800 P.O. Box 8431, Orange, N.S.W. 2800</p>		<p><b>Drawing No.</b> <b>32061-DA.19</b></p>		<p><b>Rev.</b> <b>B</b> <b>A1</b></p>										
<p><b>REVISIONS</b></p> <table border="1"> <thead> <tr> <th>No.</th> <th>Description</th> <th>Date</th> </tr> </thead> <tbody> <tr> <td>B</td> <td>REVISED WITH RESPONSE TO SUBMISSIONS</td> <td>23/01/17</td> </tr> <tr> <td>A</td> <td>ISSUED FOR APPROVAL</td> <td>29/02/16</td> </tr> </tbody> </table>		No.	Description	Date	B	REVISED WITH RESPONSE TO SUBMISSIONS	23/01/17	A	ISSUED FOR APPROVAL	29/02/16	<p><b>Author</b></p>		<p><b>Checker</b></p>	
No.	Description	Date												
B	REVISED WITH RESPONSE TO SUBMISSIONS	23/01/17												
A	ISSUED FOR APPROVAL	29/02/16												





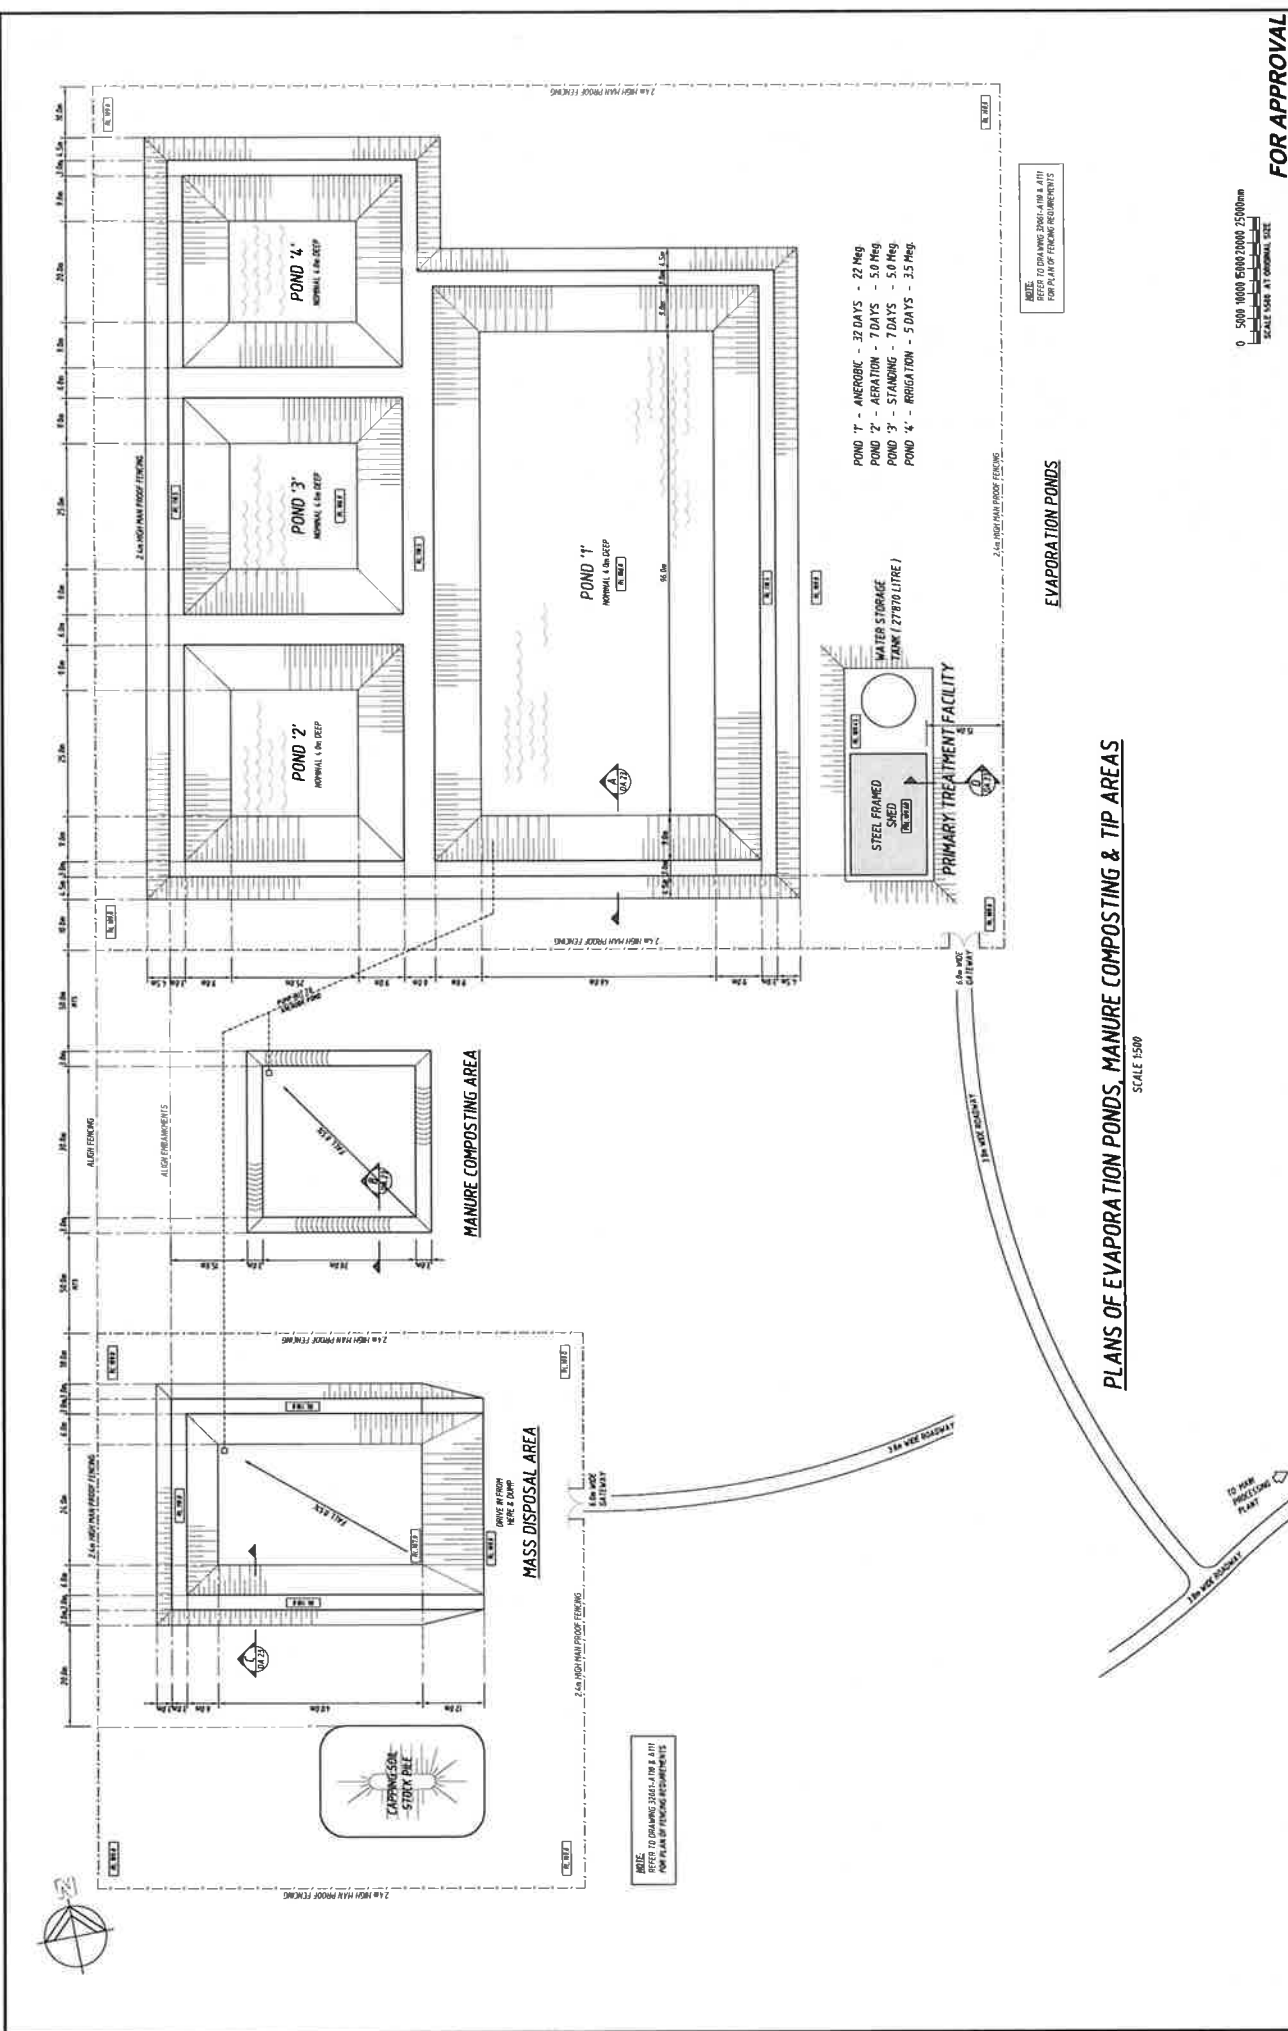

**PLANS OF EVAPORATION PONDS, MANURE COMPOSTING & TIP AREAS**

**FOR APPROVAL**

Client: <b>CAPRA DEVELOPMENTS PTY LTD</b>	
Drawn: LOH	Designed: Approved
Scale: AS 15:2016	Date: FEB 2016
Drawing No: <b>32061-DA.22</b>	
Rev: <b>B / A1</b>	

**PROPOSED SMALL STOCK ABATTOIR**  
**MITCHELL HIGHWAY, BOURKE N.S.W.**






**PLAN OF WASTE WATER TREATMENT FACILITIES**

**COOKROE**  
STRUCTURAL ENGINEERS  
11 COFFEE CROOKANDROE CON AU  
PO BOX 1935, ORANGE NSW 2800  
**COOKANDROE.COM.AU**

**DO NOT SCALE**  
**COOK & ROE**  
This document may only be used by the client for the project specified. It is not to be used for any other project without the written consent of the author. The author shall not be held responsible for any errors or omissions in this document.

**SARAN**  
ENGINEERS & MANAGERS  
Unit 3, 9 Gateway Crescent, Orange NSW 2800  
P.O. Box 4431, Orange, N.S.W. 2800

REVISED WITH RESPONSE TO SUBMISSIONS	LOH	21/02/16
ISSUED FOR APPROVAL	LOH	20/02/16
Drawn	Approved	Date

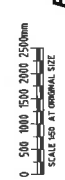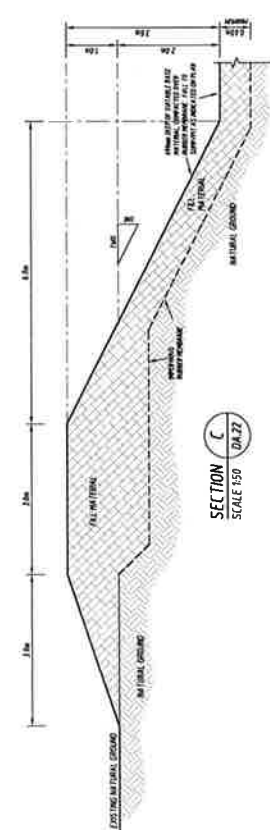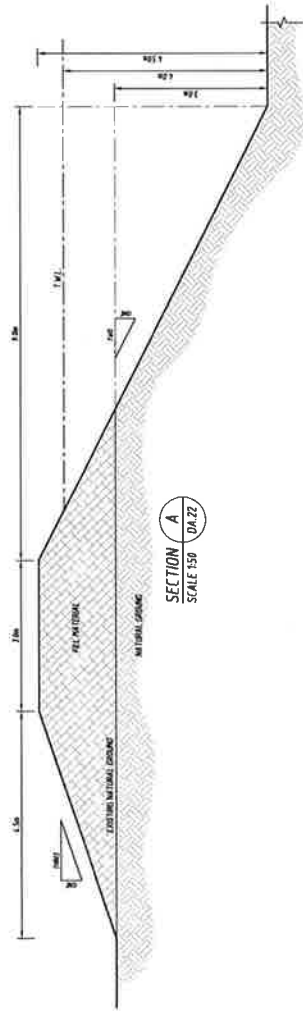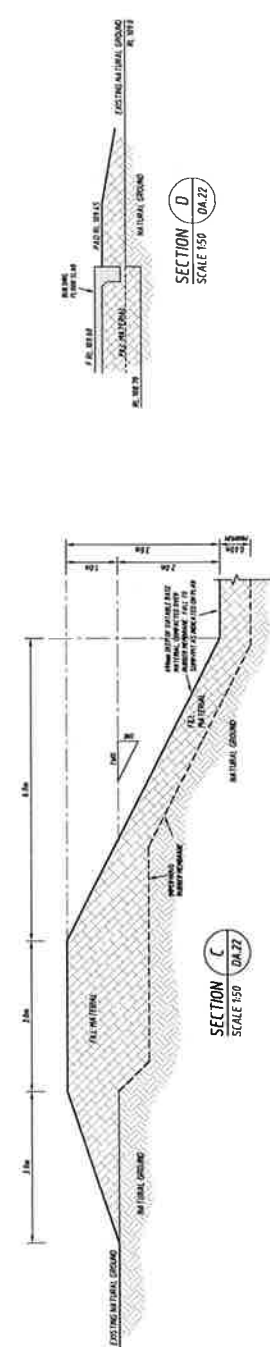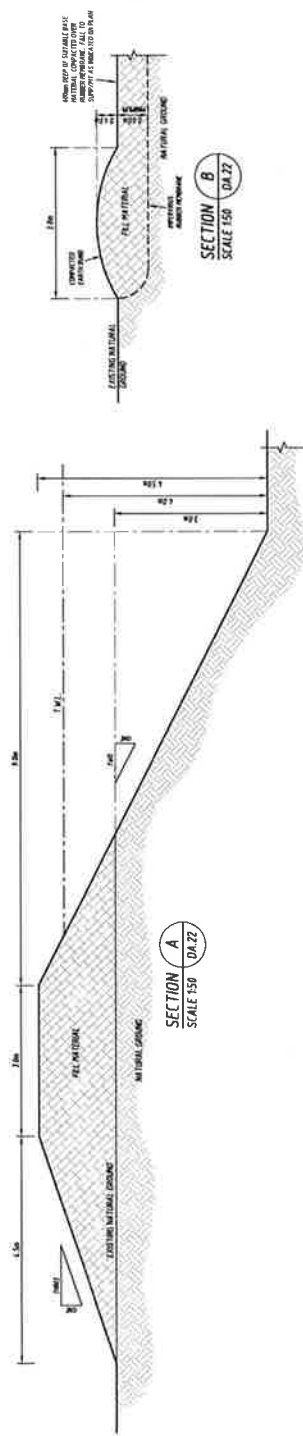

**FOR APPROVAL**

Client: <b>CAPRA DEVELOPMENTS PTY LTD</b>	Approved:
Drawn: LGH	Designed:
Scale: AS SHOWN	Date: FEB. 2016
Drawing No: <b>32061-DA.23</b>	Rev: <b>B / A1</b>

**PROPOSED SMALL STOCK ABATTOIR**  
**NEWBRIDGE ROAD, BLAYNEY N.S.W.**

**TREATMENT FACILITIES SECTIONS**

**COOK & ROE**  
S R A C - U K A E N G I N E E R S  
P O B O X 450 1 0 3 6 0 0 2 8 0 7  
E O F F I C E @ C O O K A N D R O E . C O M . A U  
P O B O X 1 9 5 5 O R A N G E N S W 2 8 0 0  
**COOKANDROE.COM.AU**

**DO NOT SCALE**  
**COOK & ROE**  
This document may only be used by the client for the project for which it was prepared. It is not to be used for any other purpose without the written consent of Cook & Roe Engineers.

**SARAN**  
**ENGINEERS & MANAGERS**  
Unit 3, 9 Gateway Crescent, Orange, NSW 2800  
P.O. Box 9471, Orange, N.S.W. 2800

No.	Revision Description	Drawn	Approved	Date
B	ISSUED WITH RESPONSE TO SUBMISSIONS	LGH		23 FEB 17
A	SCHEDULED APPROVAL	LGH		20 FEB 16